

ATTACHMENT C


Site Plans



DIVISION
OF
SPACE MANAGEMENT
3901 LIME ST. RIVERSIDE, CA 92507

PH: (951)955-0067 FAX: (951)955-3602

SPACE MANAGEMENT LEGEND		
DEPARTMENT	COLOR	SQ. FT.
Common Core	Grey	7,708
Public Health	Blue	10,029
Environmental Health	Red	9,826
Total		27,563

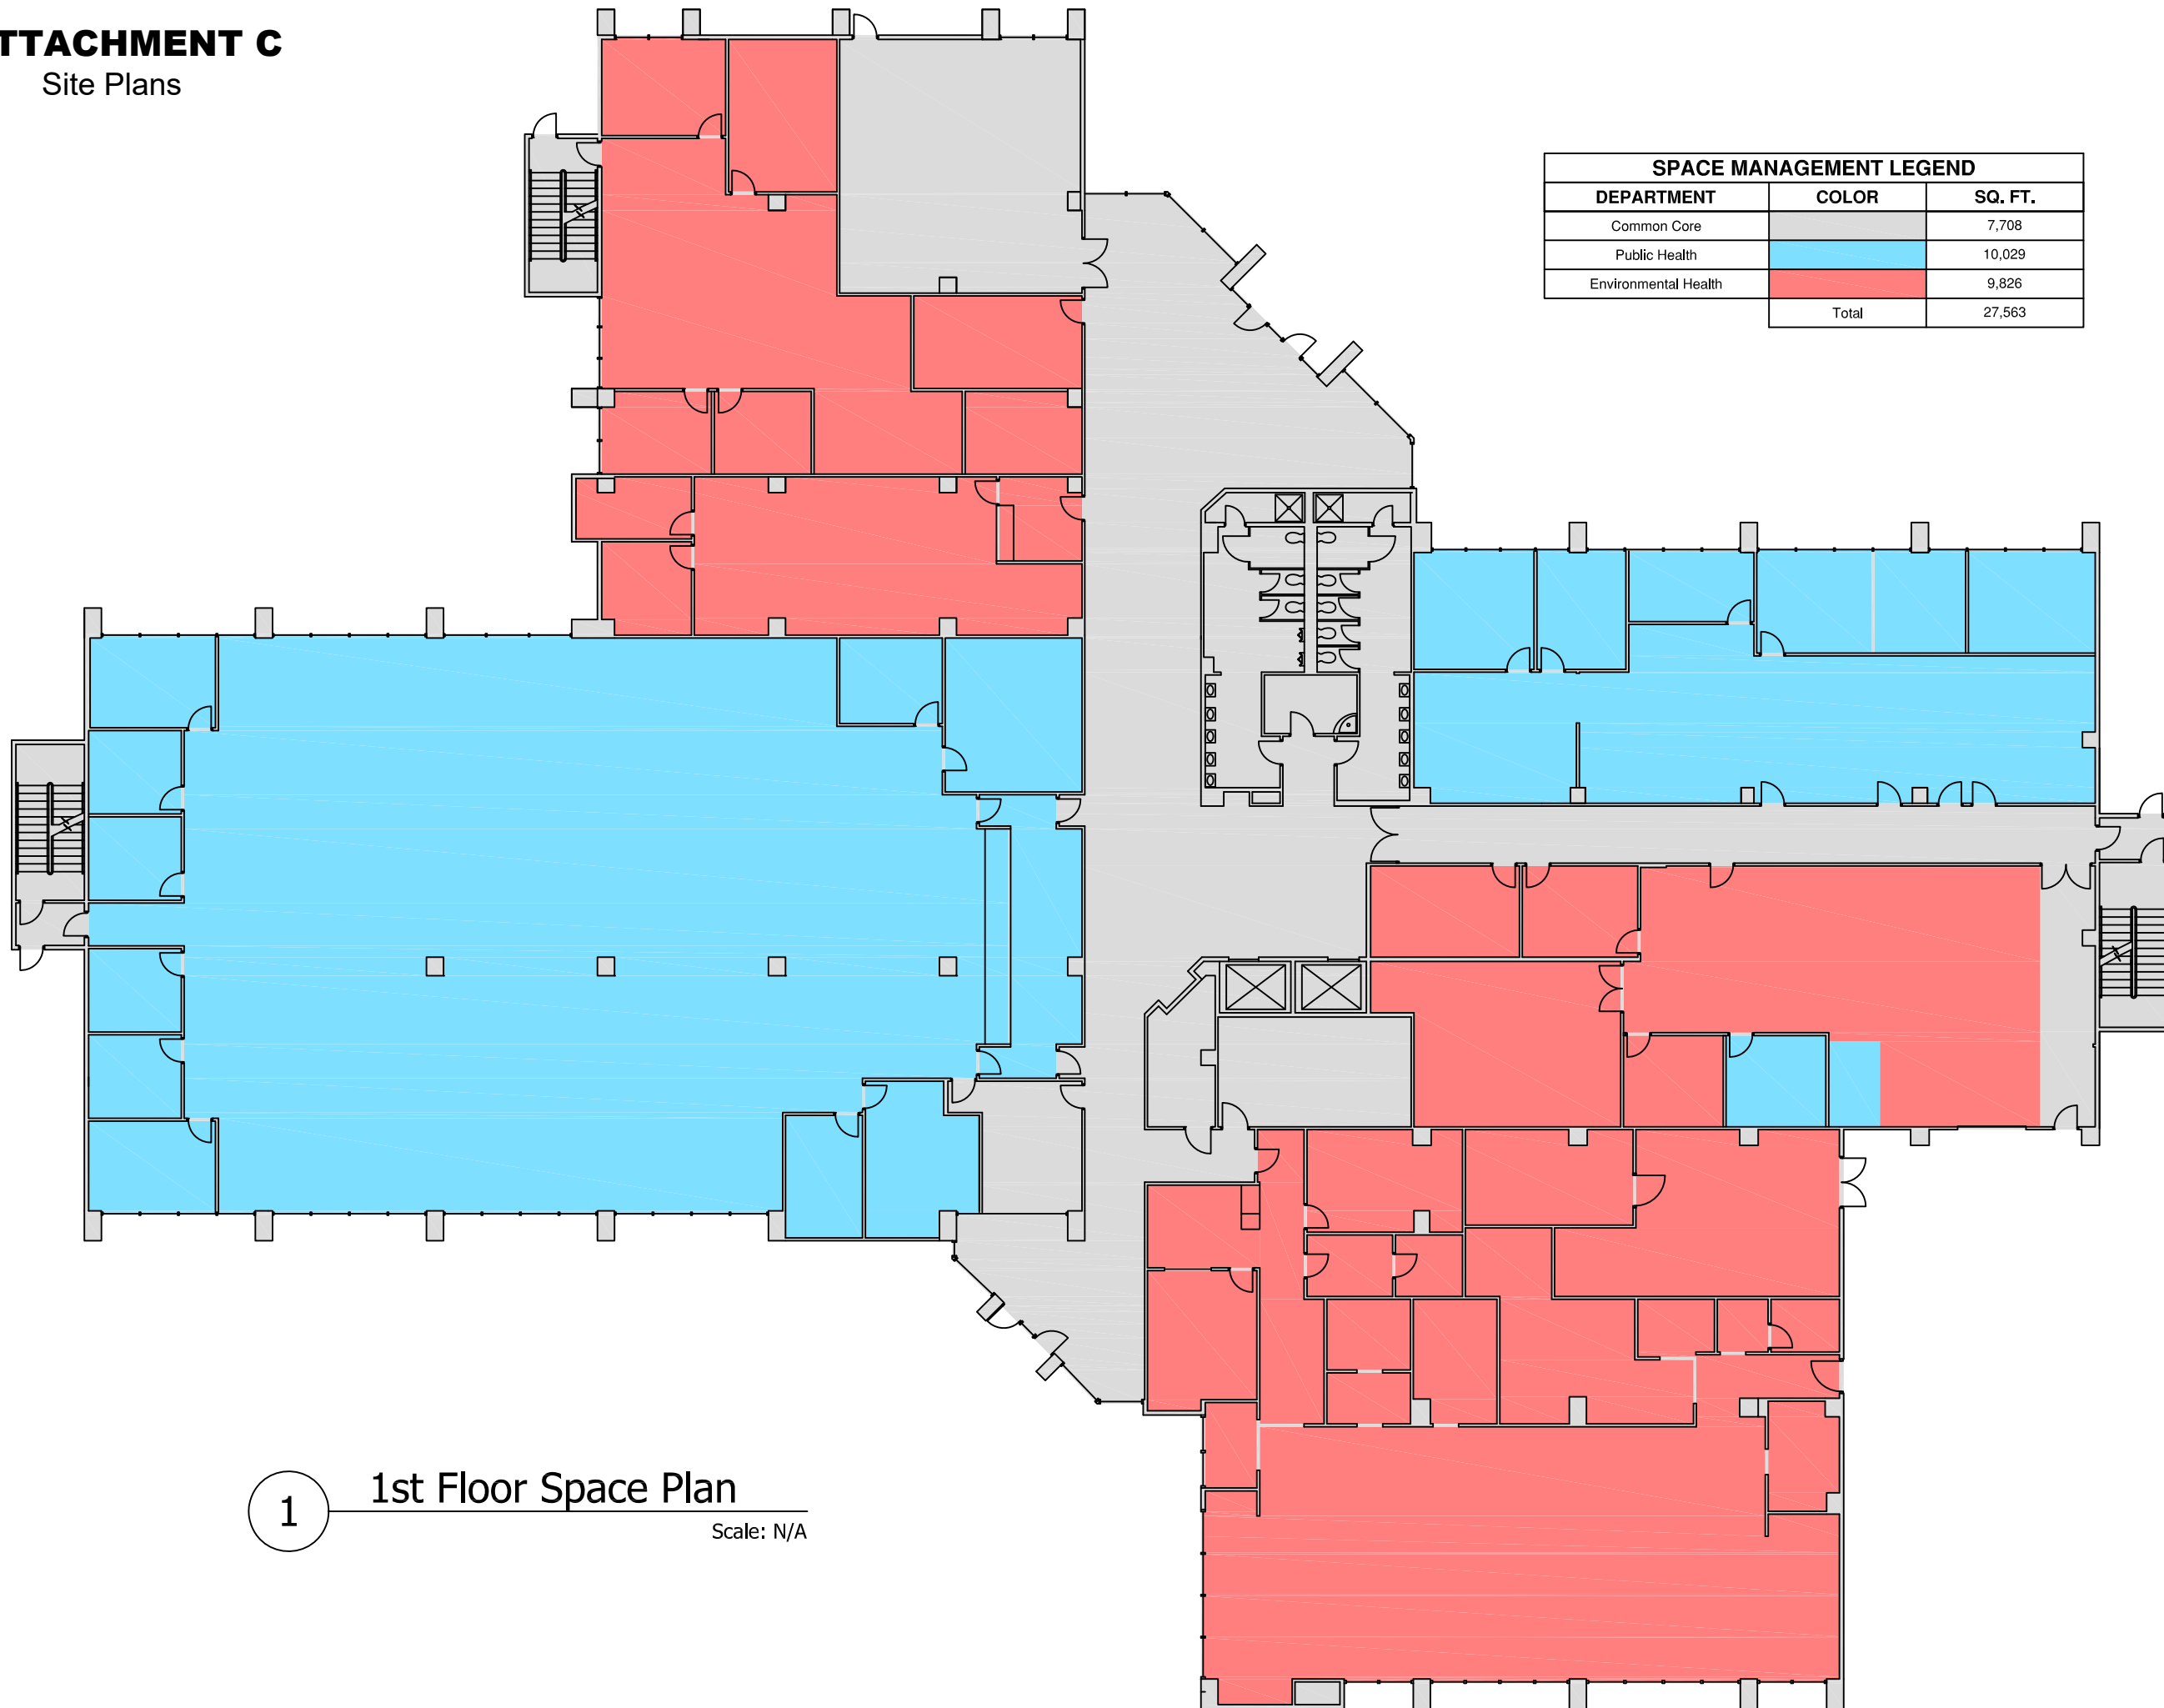

PROJECT TITLE:
**RV0922 - Riverside
Health Admin**
4065 County Circle Dr, Riverside CA

SHEET TITLE:
1st Floor Space Plan

REVISIONS	

1 1st Floor Space Plan
Scale: N/A

FILE:
RV0922- 1st Flr-Space Plan.dwg

PROJECT NO:

DRAWN BY: S.M. SHEET: **A1.01**

DATE:


SCALE: N/A

PAGE NO: 1 OF 1 12/10/2015 4:12:12 PM, bhurley

**RV0922 - Riverside
 Health Admin**
 4065 County Circle Dr, Riverside CA

PROJECT TITLE: **RV0922 - Riverside Health Admin**
 SHEET TITLE: **2nd Floor Space Plan**

SPACE MANAGEMENT LEGEND		
DEPARTMENT	COLOR	SQ. FT.
Common Core	Grey	5,947
Public Health	Red	16,228
Total		22,175

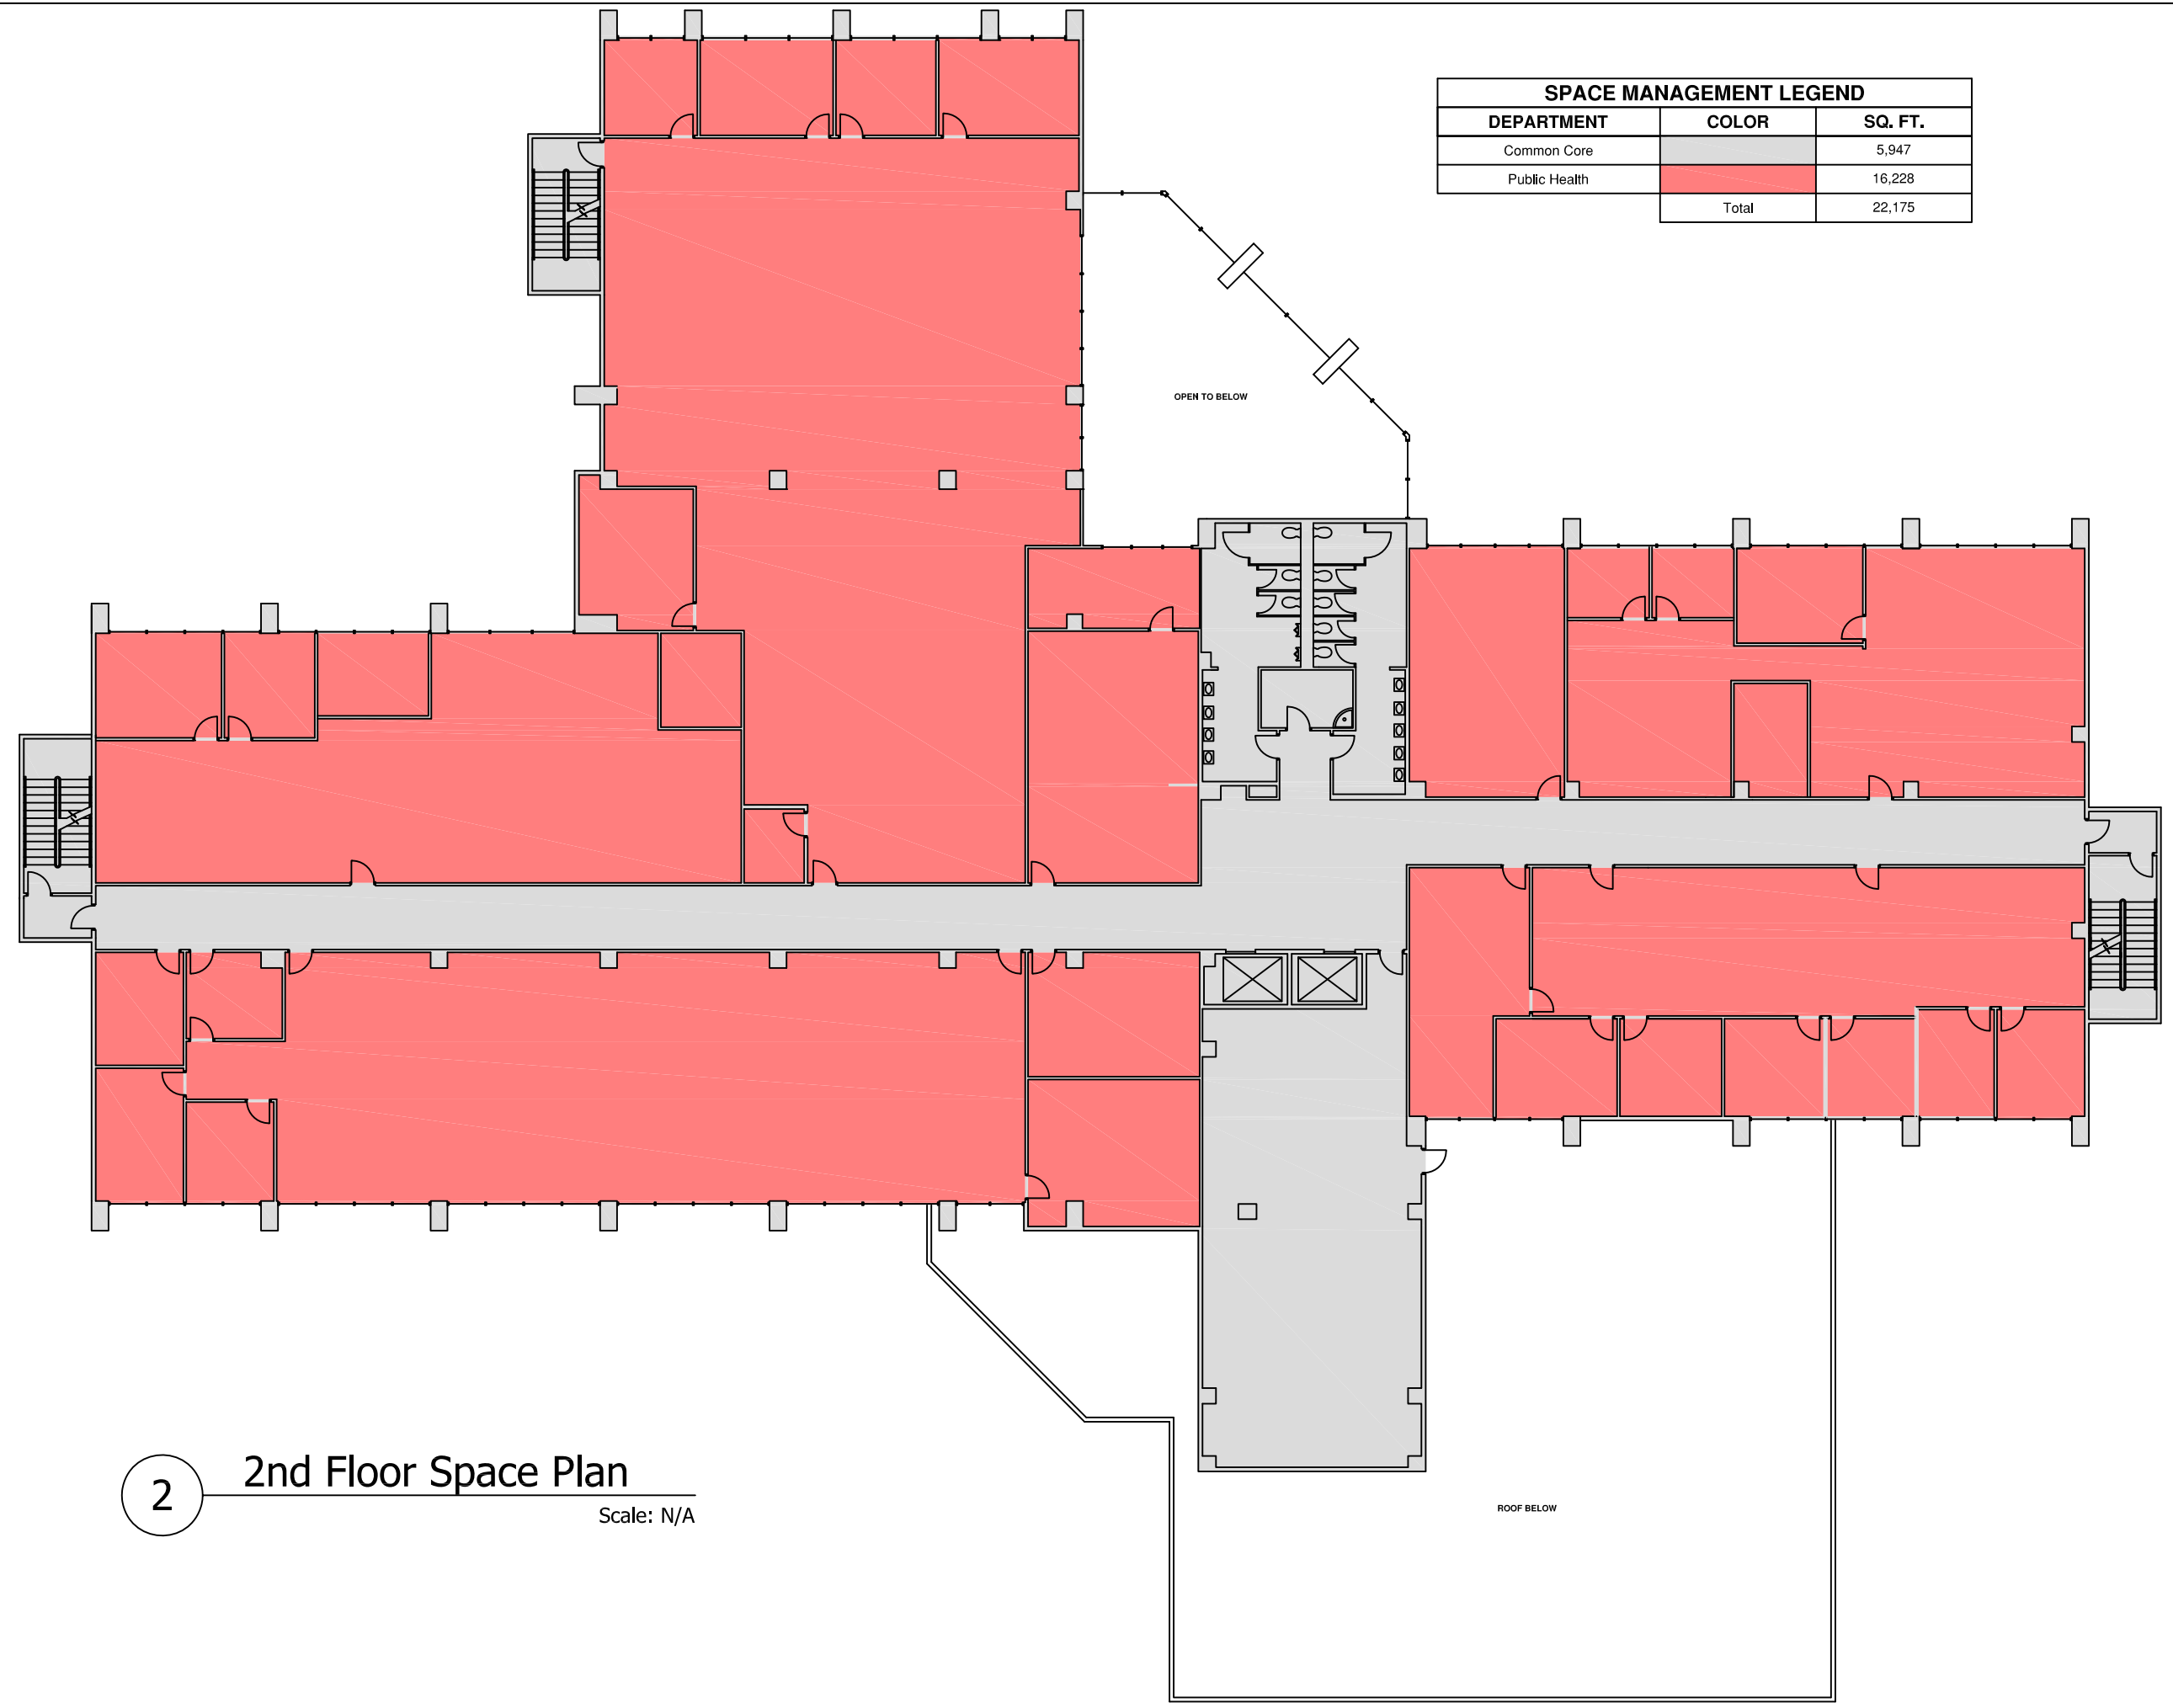

2 2nd Floor Space Plan
 Scale: N/A


REVISIONS	

**RV0922 - Riverside
 Health Admin**
 4065 County Circle Dr, Riverside CA

3rd Floor Space Plan

PROJECT TITLE:

SHEET TITLE:

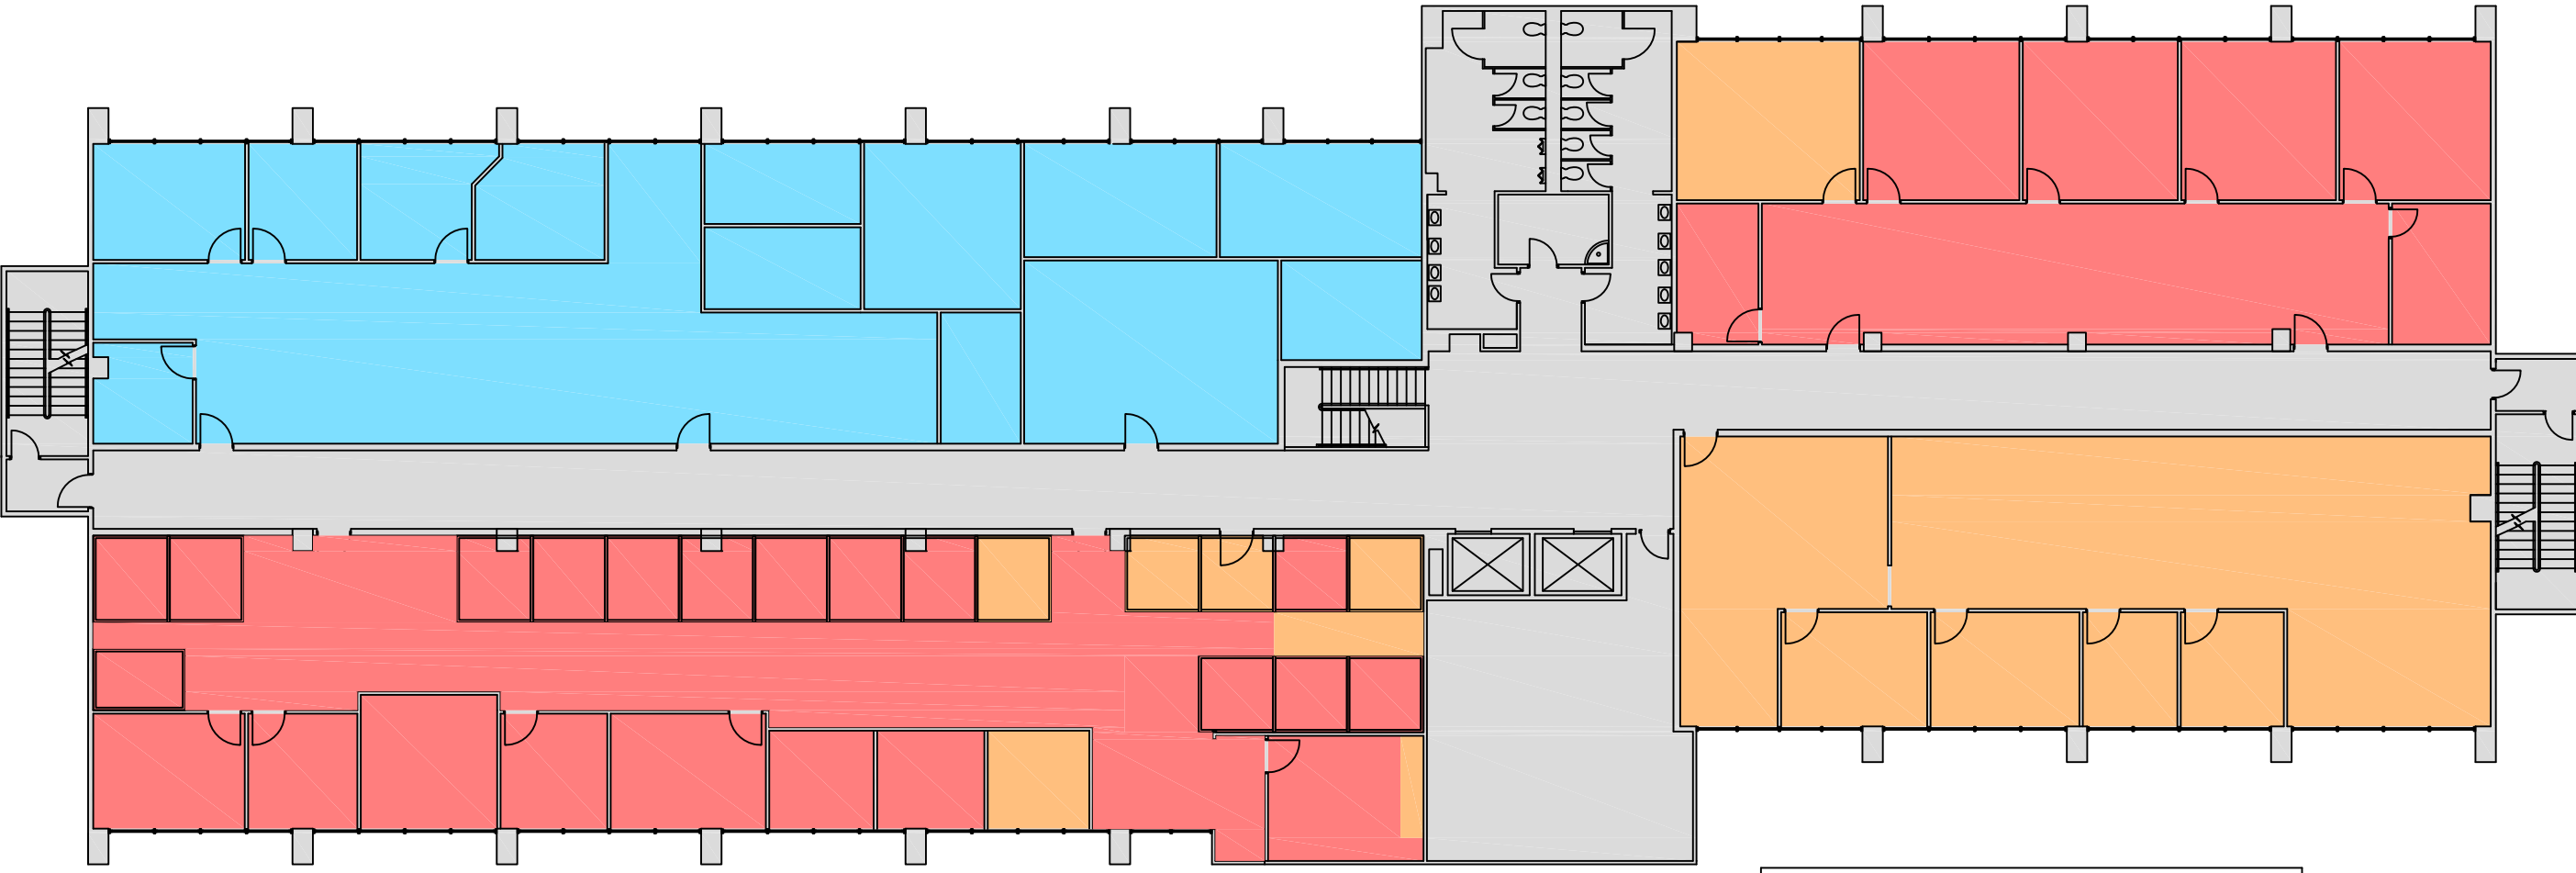

SPACE MANAGEMENT LEGEND		
DEPARTMENT	COLOR	SQ. FT.
Common Core	Grey	5,206
Public Health	Red	5,319
Environmental Health	Blue	3,598
Health Care Systems	Orange	2,887
Total		17,010

3 3rd Floor Space Plan
 Scale: N/A

REVISIONS	

**RV0922 - Riverside
 Health Admin**

4065 County Circle Dr, Riverside CA


4th Floor Space Plan

PROJECT TITLE:

SHEET TITLE:

REVISIONS	

FILE: RV0922-4th Flr-Space Plan.dwg	
PROJECT NO:	
DRAWN BY: S.M.	SHEET:
DATE: 12/110/15	A1.04
SCALE: N/A	
PAGE NO: 1 OF 1 12/22/2015 0:50:36 AM, bhurley	

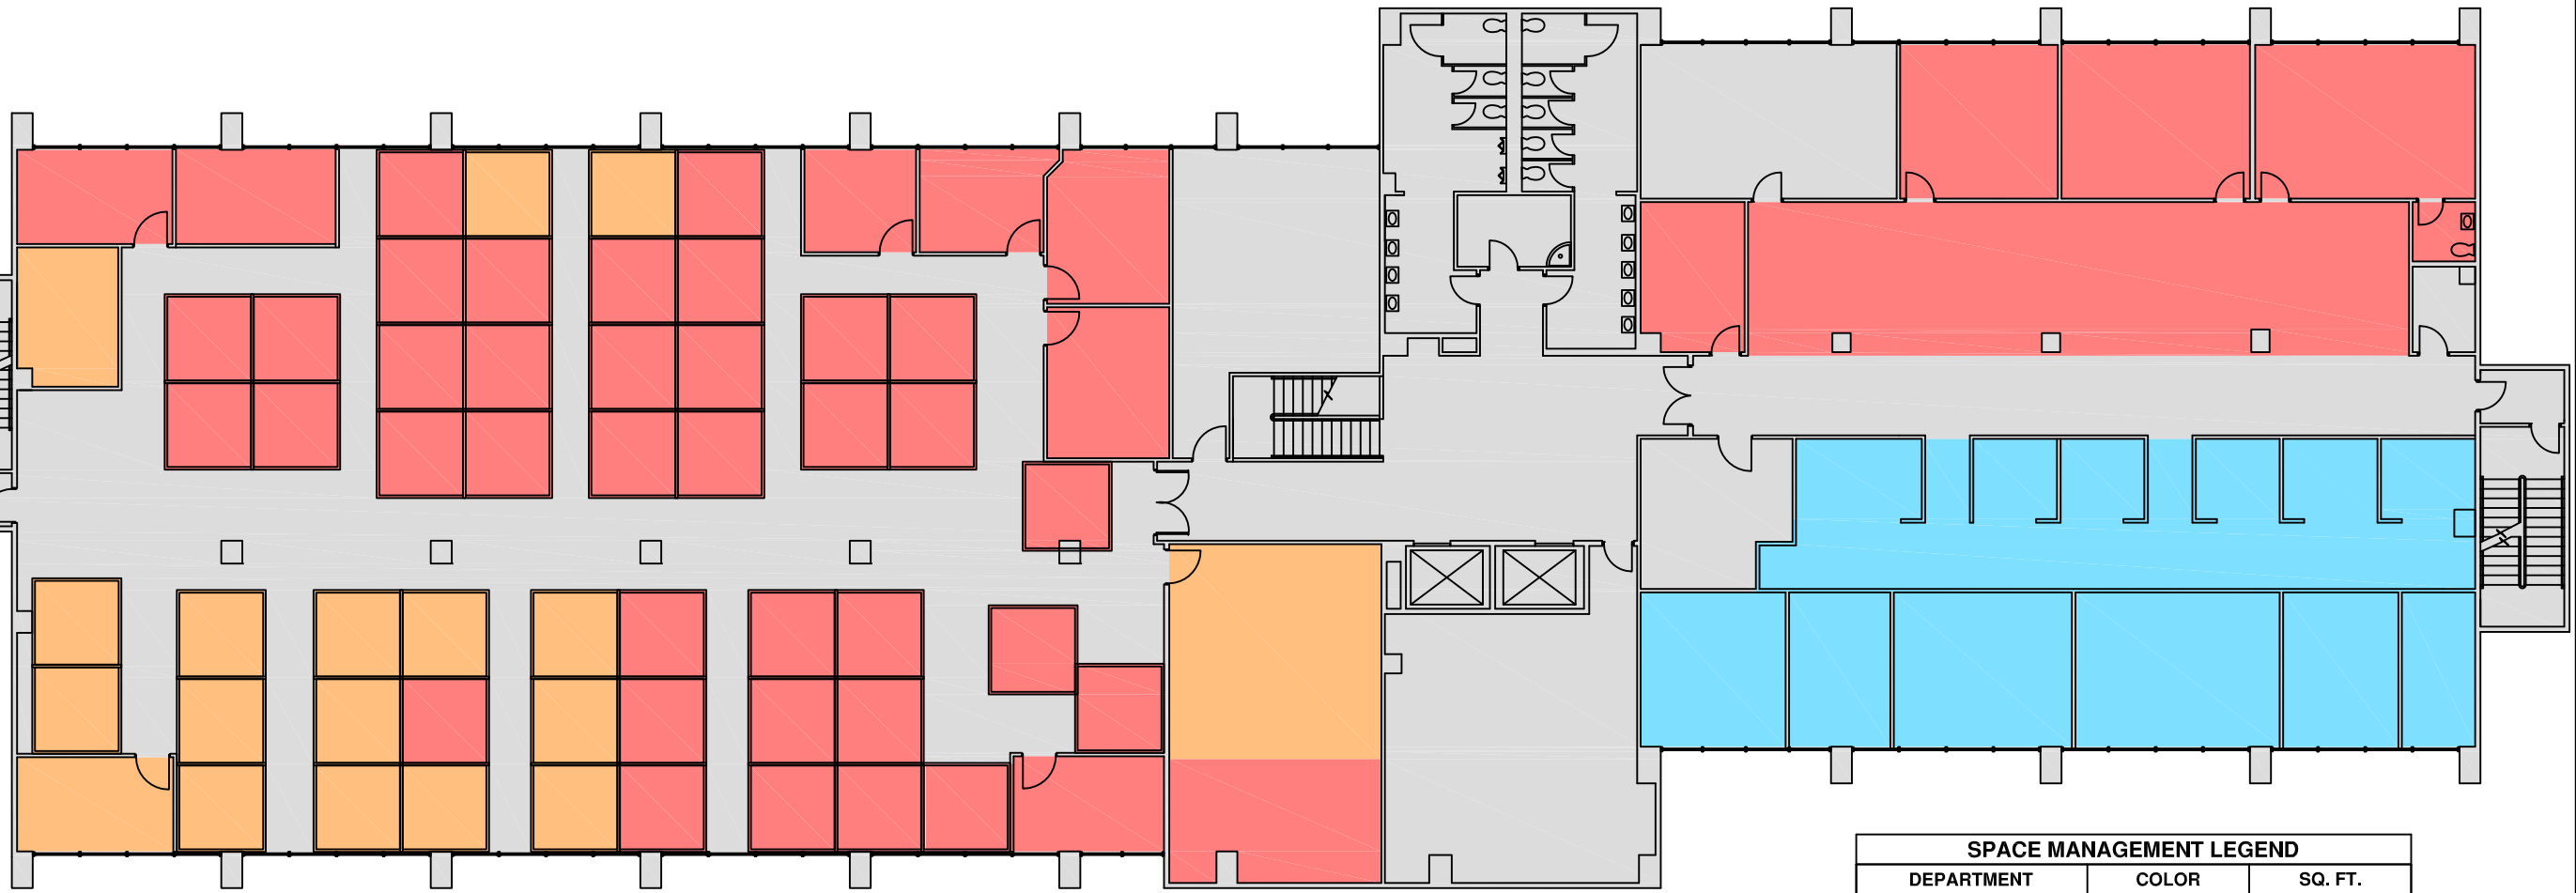

SPACE MANAGEMENT LEGEND		
DEPARTMENT	COLOR	SQ. FT.
Common Core	Grey	7,070
Public Health	Red	6,028
Environmental Health	Blue	2,182
Health Care Systems	Orange	1,730
Total		17,010

4 4th Floor Space Plan
 Scale: N/A