



Riverside
County
Information
Technology
Communications
Bureau

3450 14th Street, 3rd Floor
Riverside, CA 92501

Angel Rocha, RCDD
Telecommunications Engineer
(951) 955-7855 Office
angelrocha@rivco.org

**RUHS
-BH**

44199 Monroe Street,
Indio, CA 92201

1ST FLOOR
TELECOMMUNICATIONS
WORK AREA OUTLET
LOCATIONS

| REVISION | DATE | DESCRIPTION |
|----------|------|-------------|
| | | |
| | | |
| | | |


PROJECT NO:
CAB DWG FILED
DRAWN BY:
CHECKED BY: ANGEL ROCHA
DATE: FEB 2026
SCALE: NTS

THIS DRAWING IS THE PROPERTY OF
RIVERSIDE COUNTY INFORMATION TECHNOLOGY.

SHEET TITLE:

FIRST FLOOR
RCIT WAO LOCATIONS
FLOOR PLAN

T1-2
SHEET OF

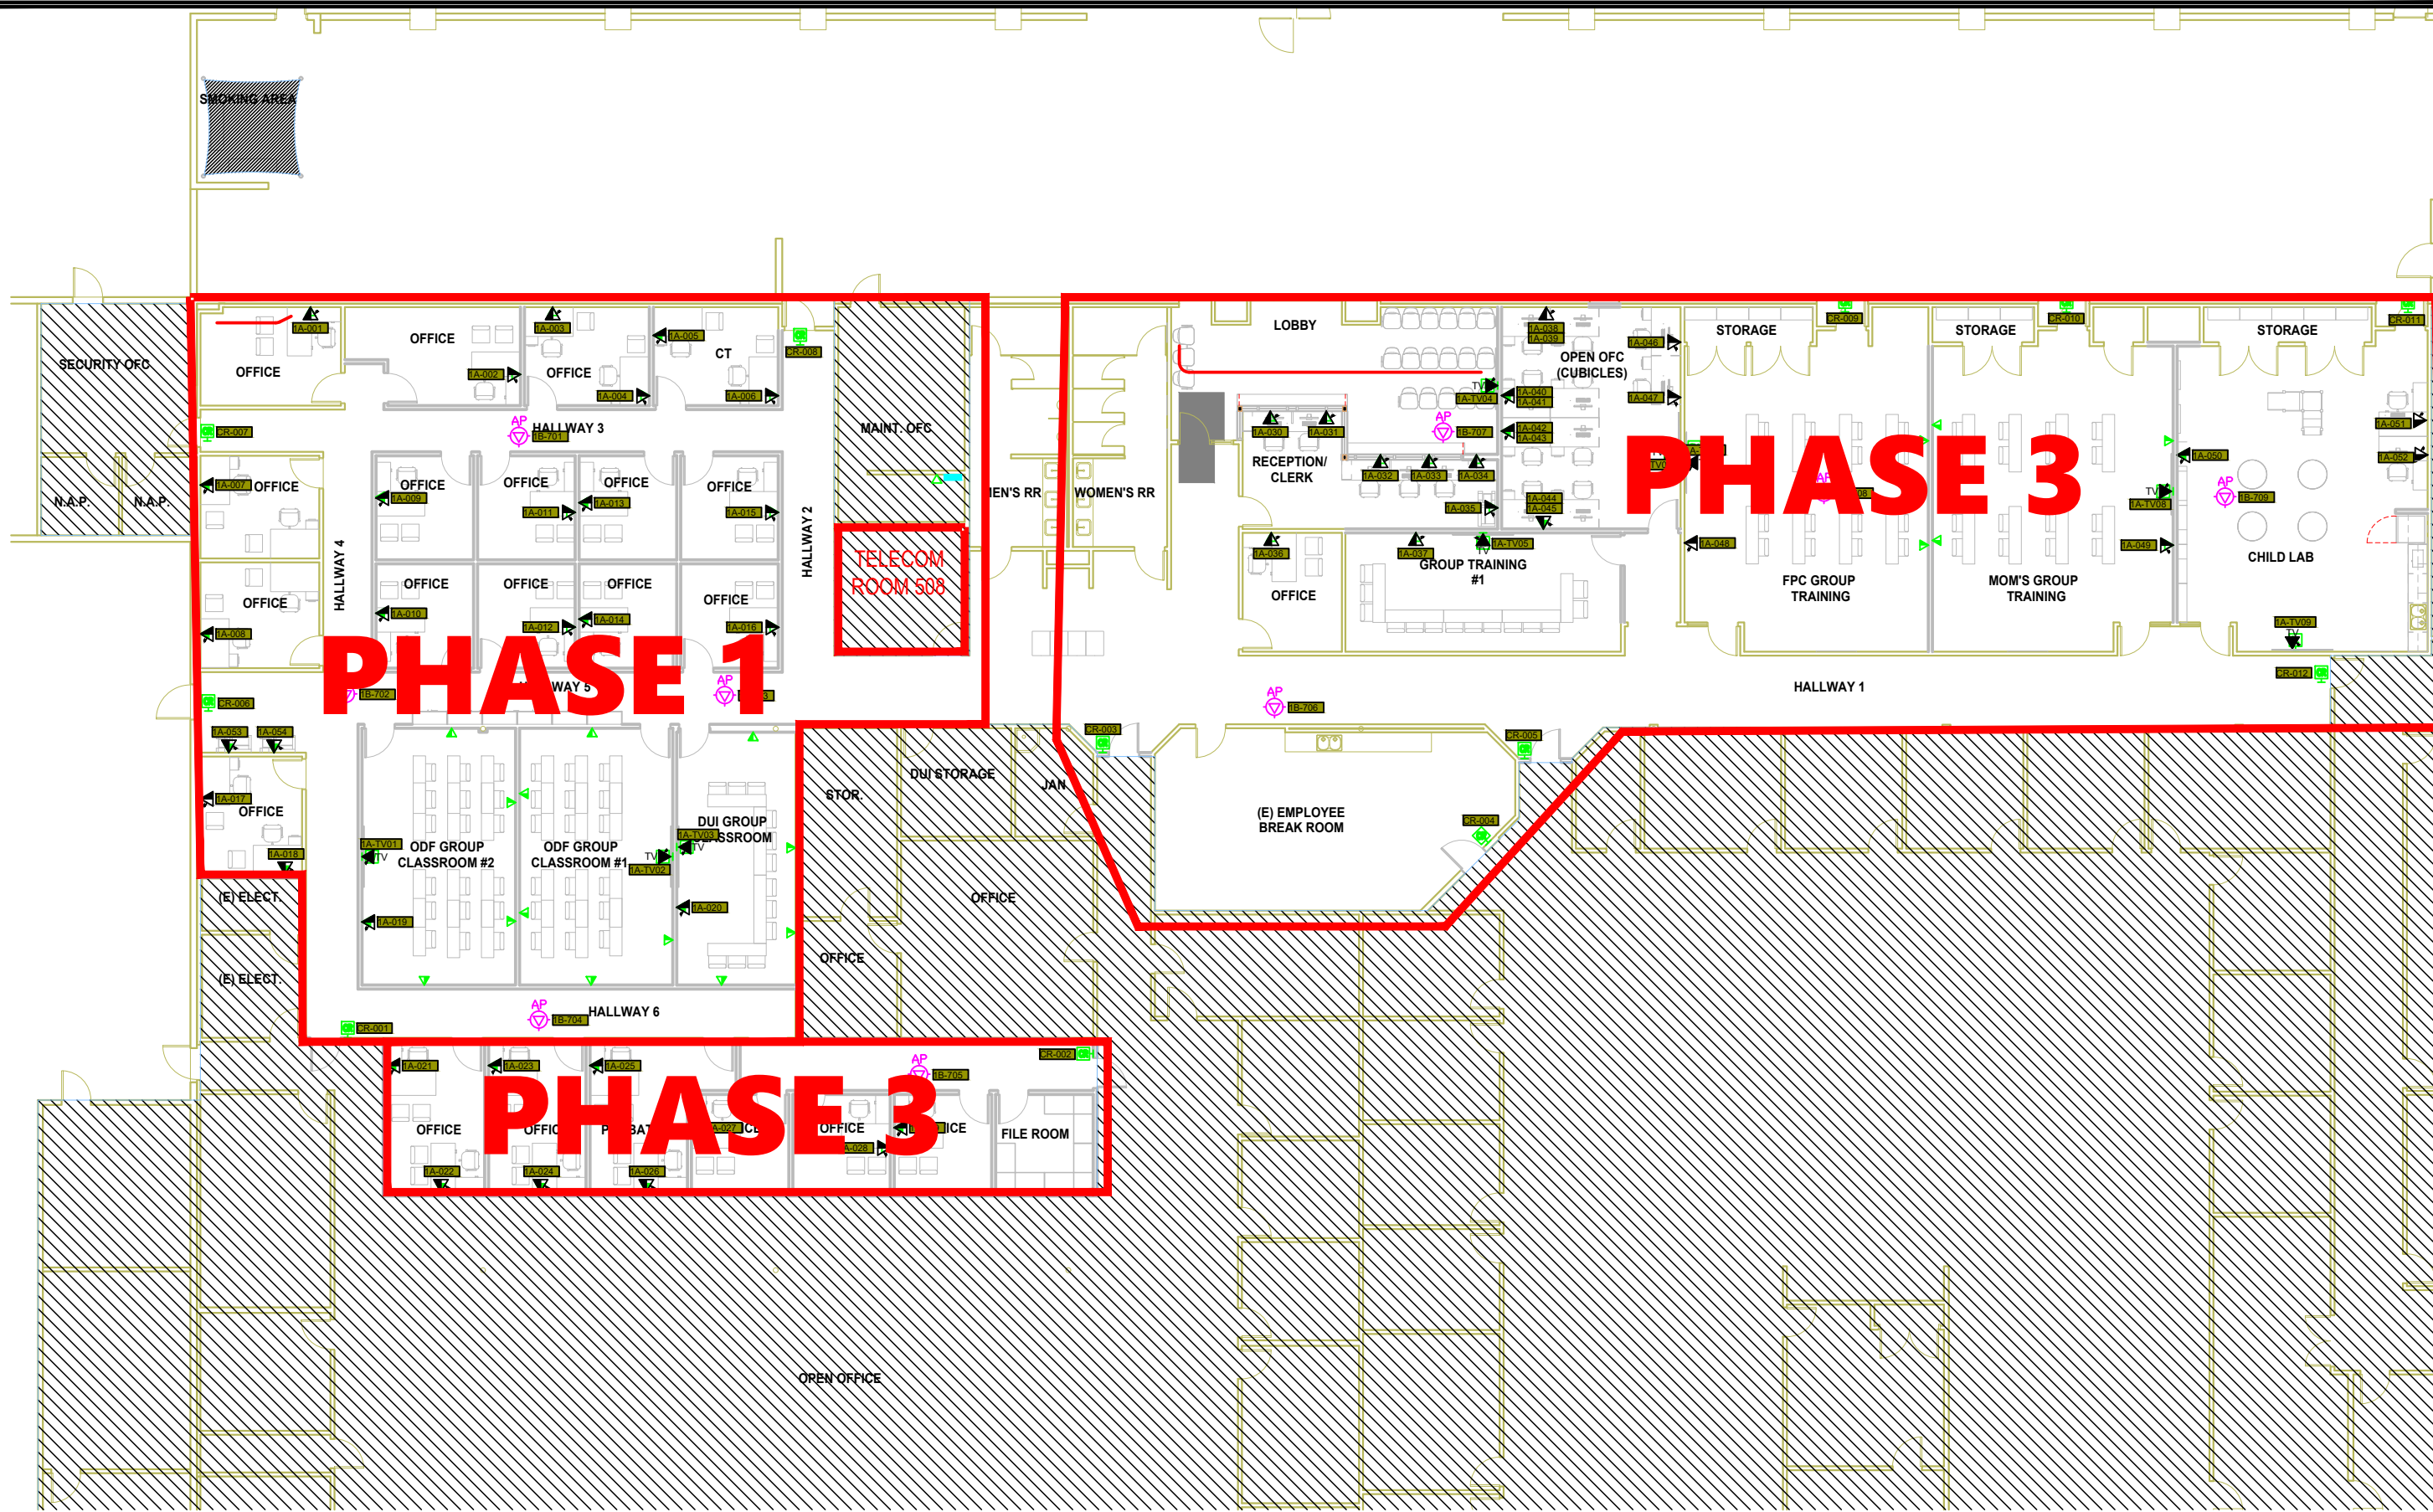

A RCIT WAO LOCATIONS
NTS