


ATTACHMENT C- SITE PLAN



**DIVISION
OF
SPACE
MANAGEMENT**
2486 3rd St. RIVERSIDE, CA 92507
PH: (951)955-0067

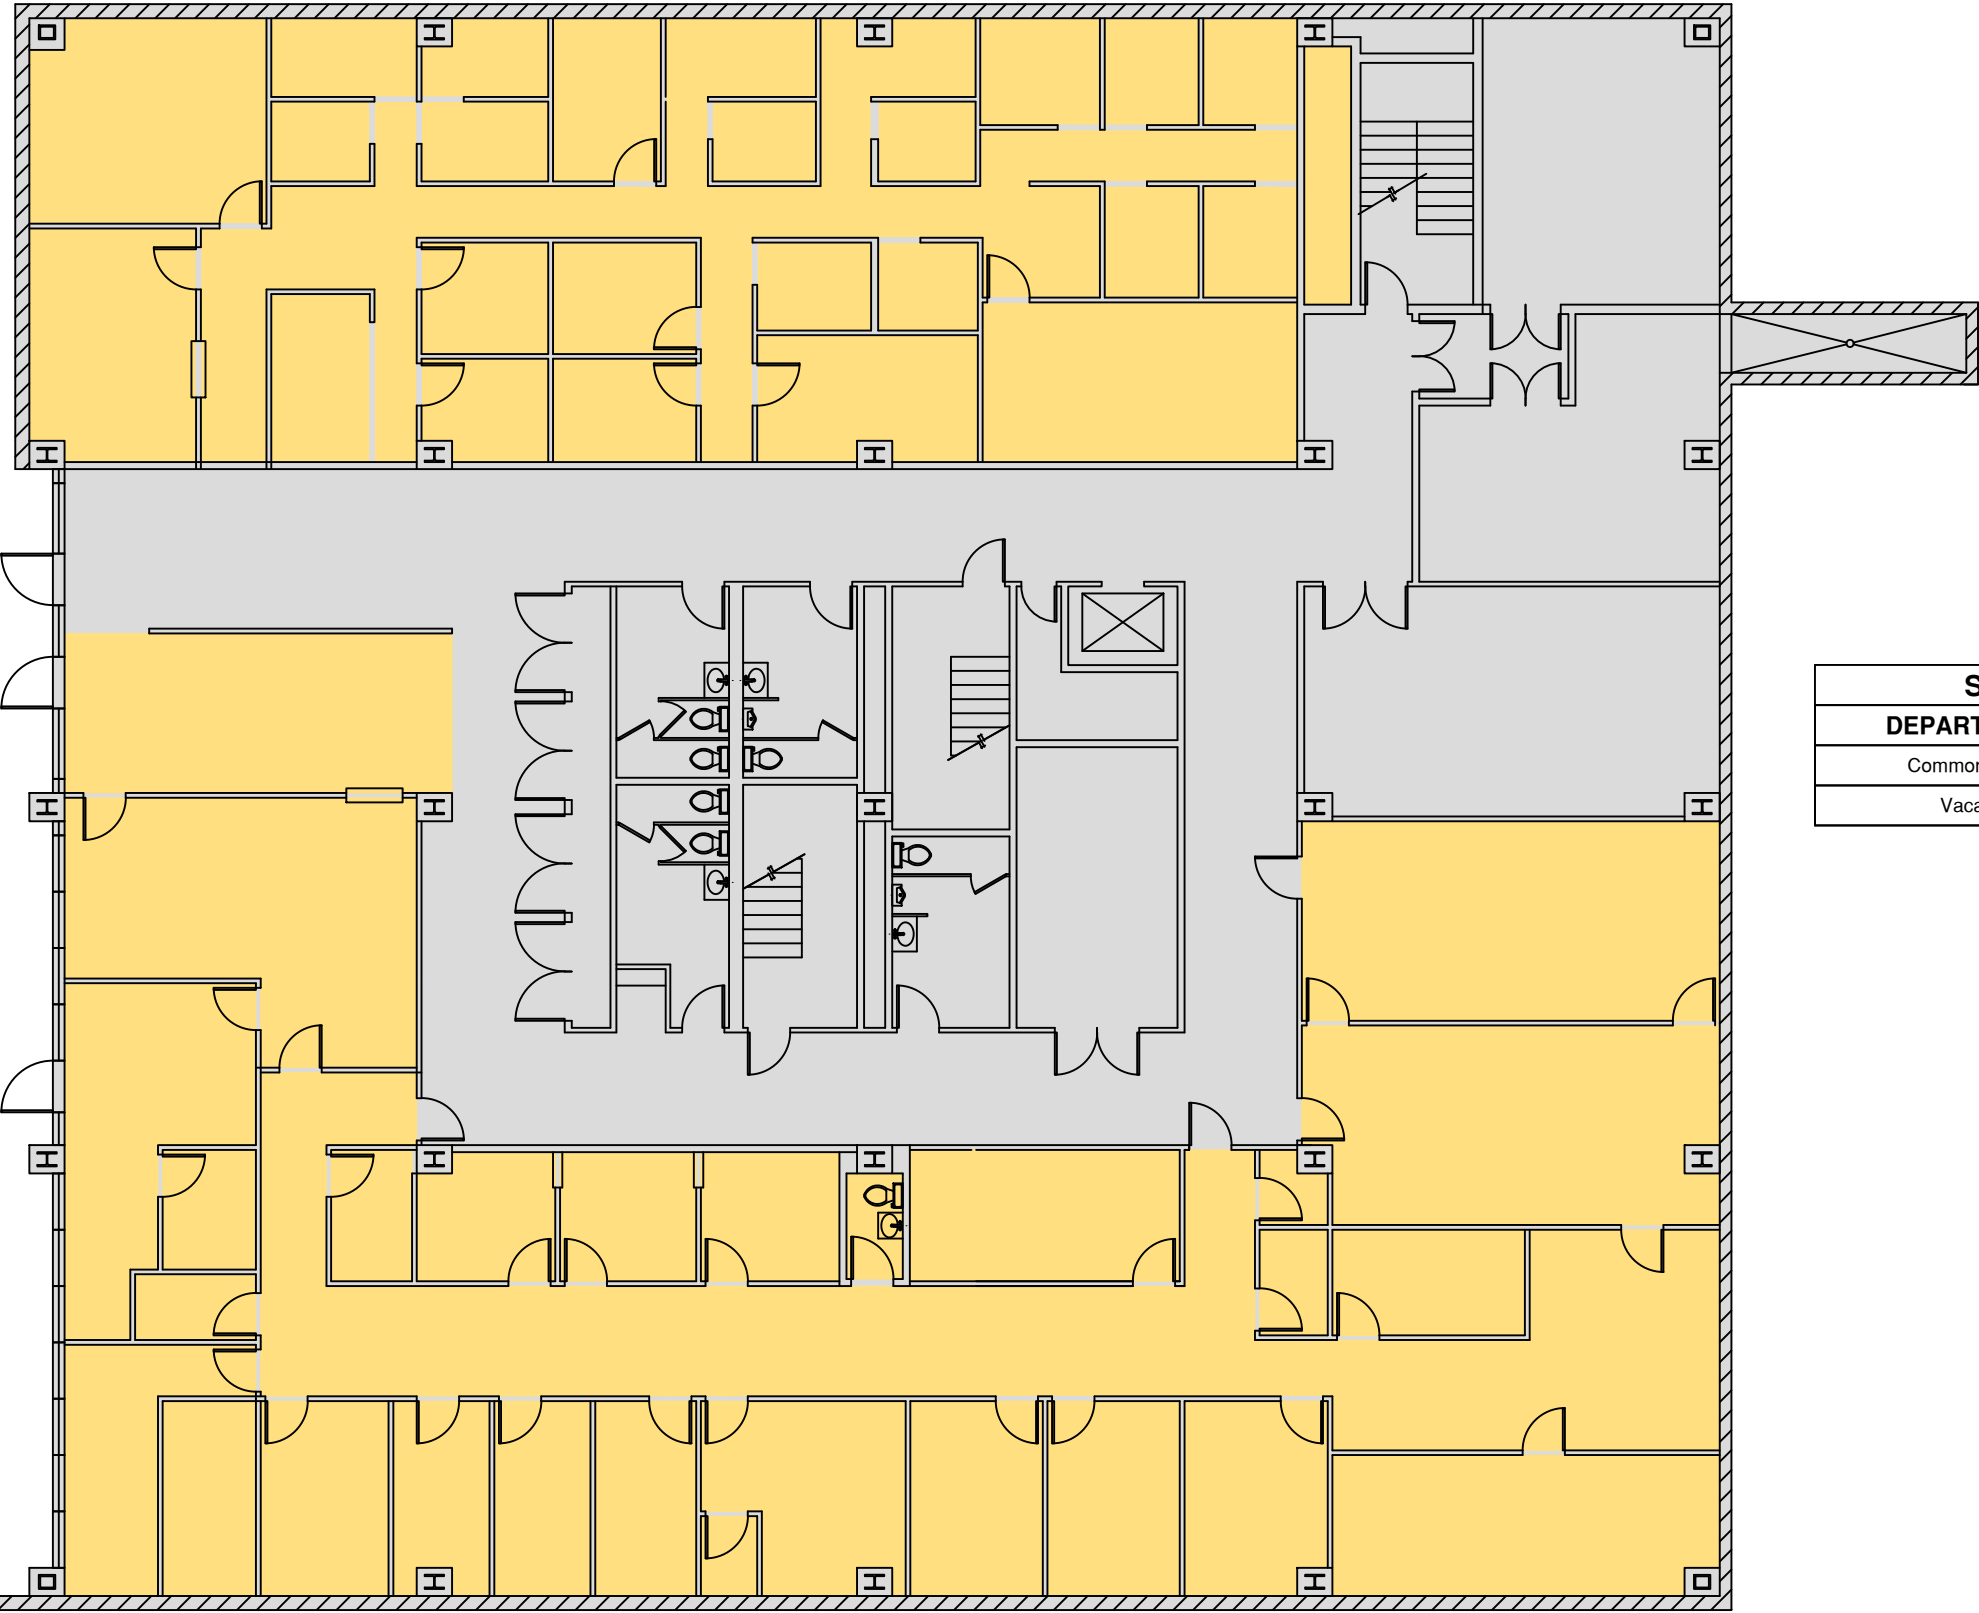

SPACE MANAGEMENT LEGEND		
DEPARTMENT	COLOR	SQ. FT.
Common Core	Grey	5,970
Vacant	Yellow	7,805
Total		13,775

**CR0403
Corona CAC**

505 S. Buena Vista Ave., Corona, CA.

SHEET TITLE:

**Lower Lever
Space Plan**

REVISIONS

FILE: CR403_LL_SP-20220804.dwg

PROJECT NO:

SHEET:

DRAWN BY: B.H.

SP-1

DATE: 8/4/2022

SCALE: N/A




DIVISION
OF
SPACE
MANAGEMENT

2486 3rd St. RIVERSIDE, CA 92507
PH: (951)955-0067

CR0403
Corona CAC

505 S. Buena Vista Ave., Corona, CA.

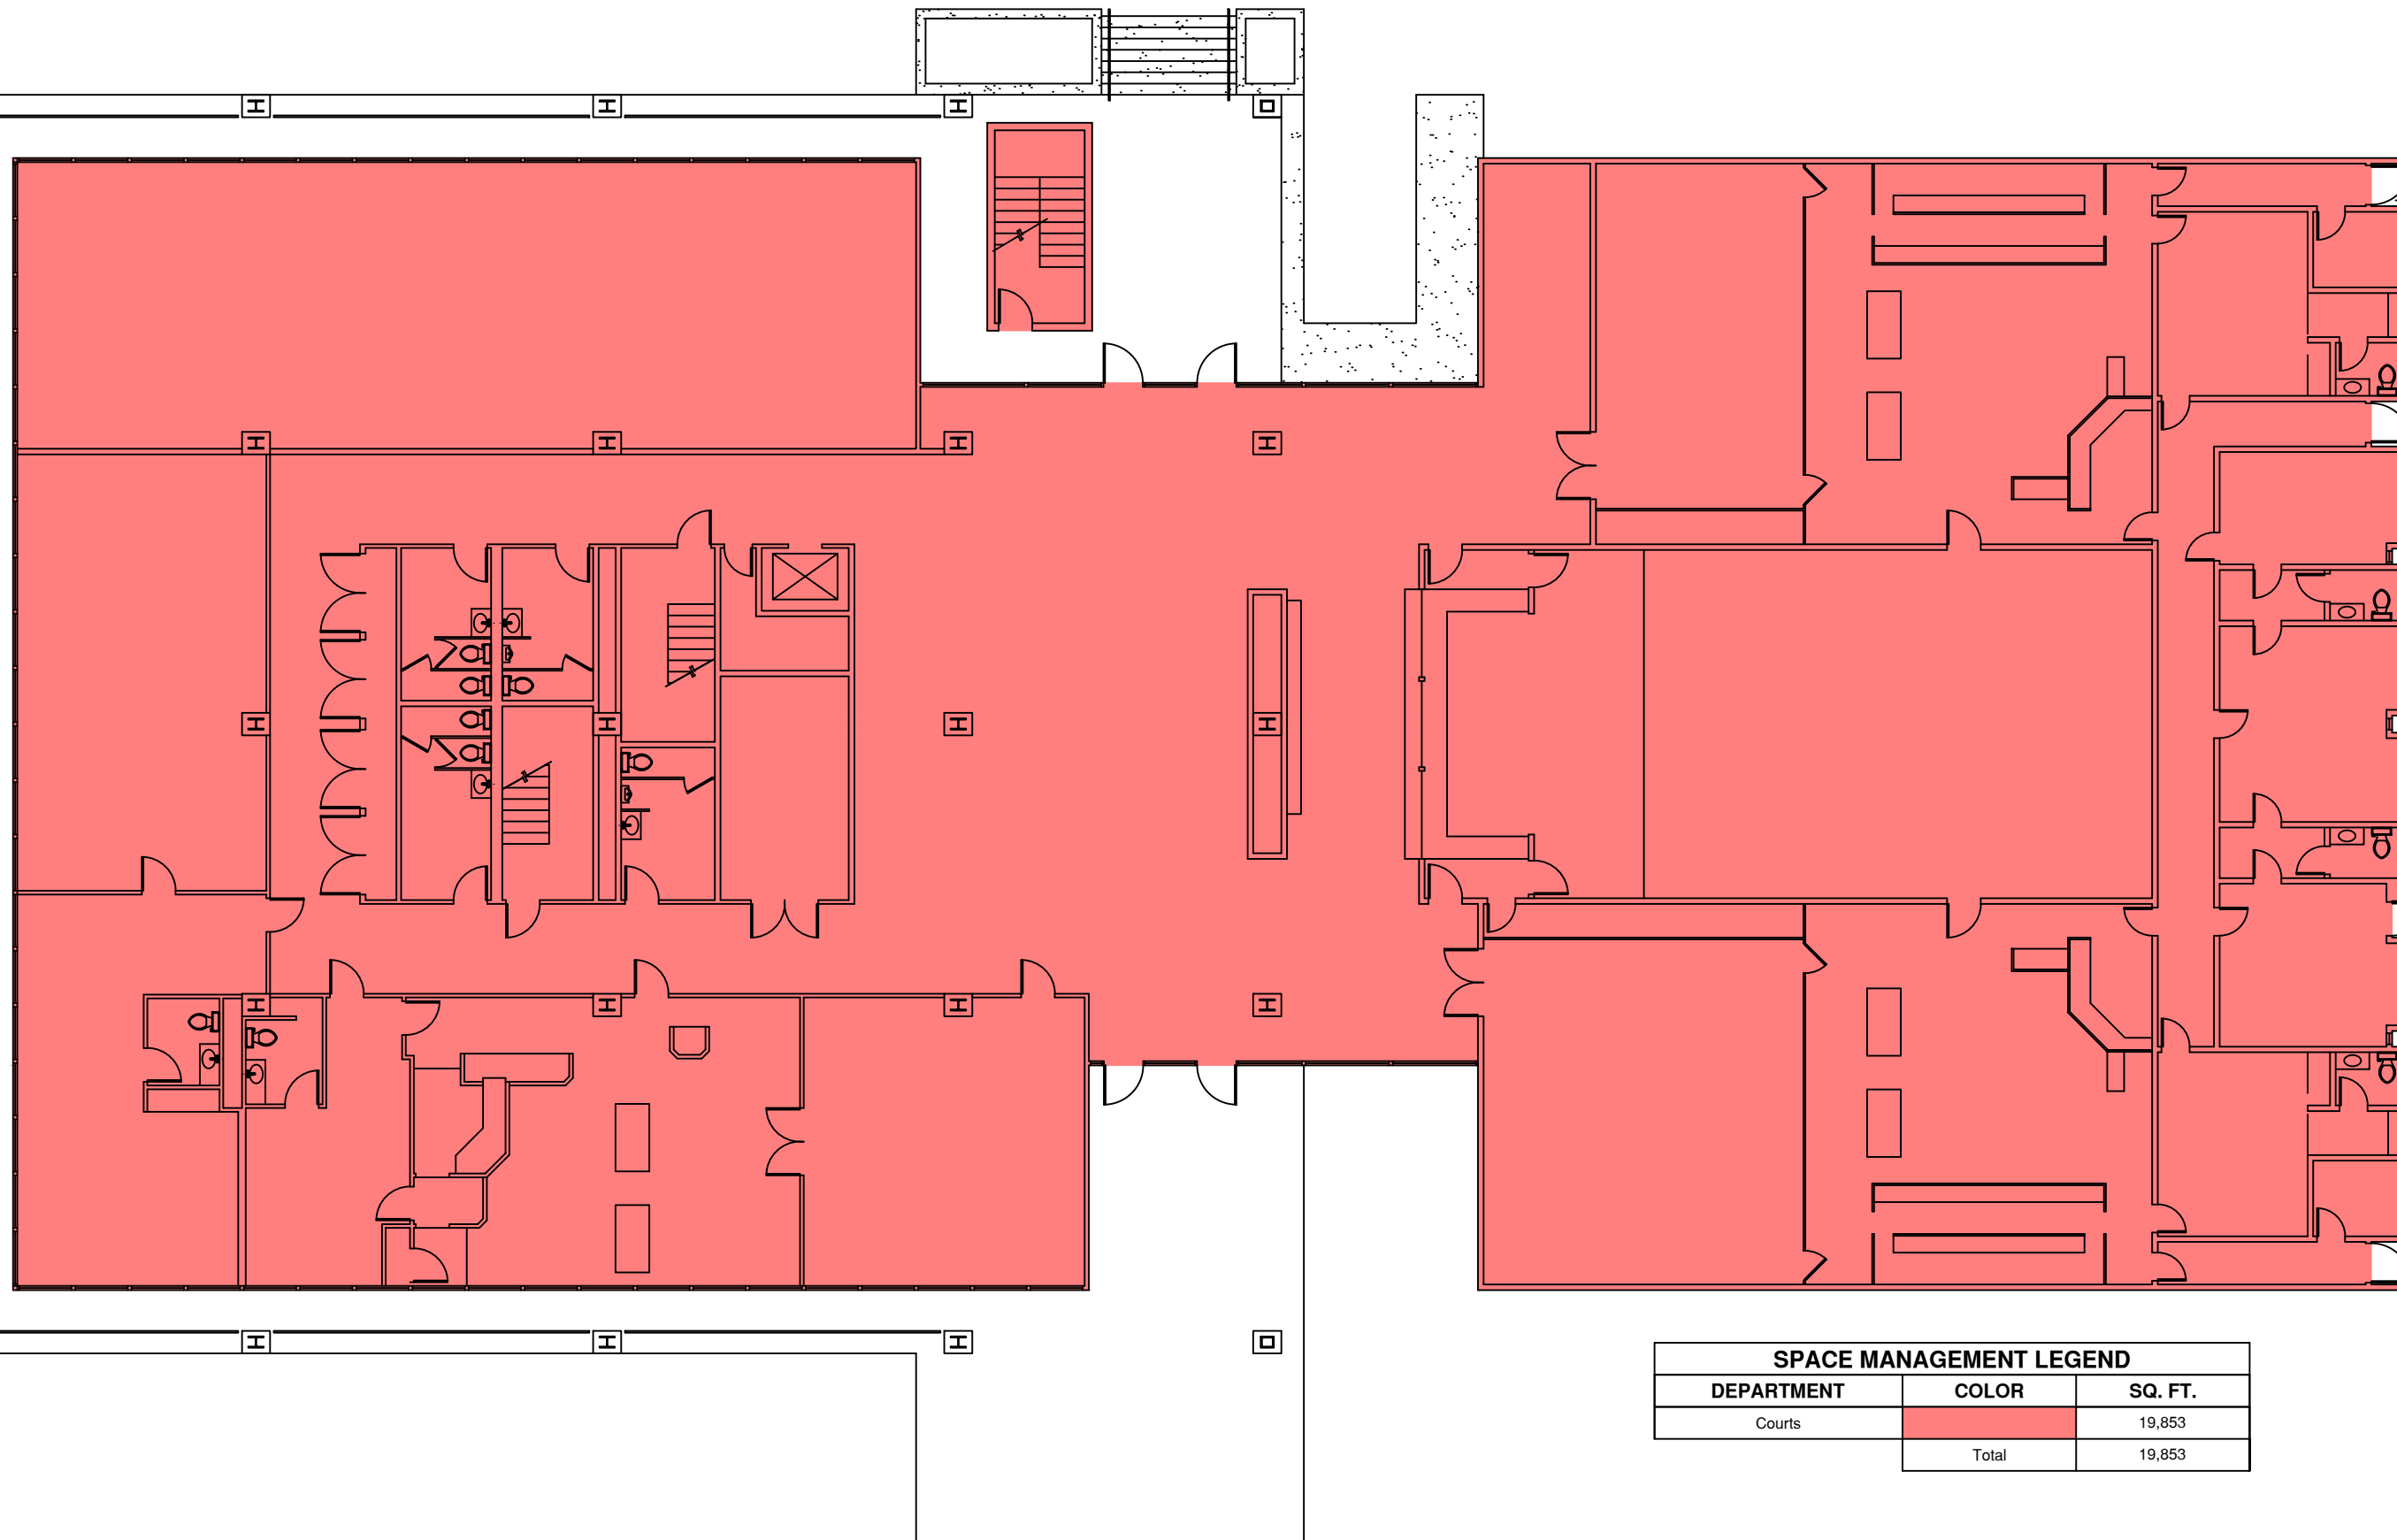

SPACE MANAGEMENT LEGEND		
DEPARTMENT	COLOR	SQ. FT.
Courts		19,853
Total		19,853

SHEET TITLE:

1st Floor
Space Plan

REVISIONS

NO.	DESCRIPTION	DATE

FILE: CR0403 - Main Level - Space Plan.dwg

PROJECT NO:

SHEET:

DRAWN BY: B.H.

SP-1

DATE: 5/28/2015

SCALE: N/A



Prepared
by
**SPACE
MANAGEMENT**

CR0403 Corona CAC

505 S. Buena Vista Ave, Corona, CA.

SHEET TITLE:

2nd Floor
Space Plan

REVISIONS

NO.	DESCRIPTION	DATE

FILE: CR0403_2nd FLR-SP-20220616.dwg

PROJECT NO:


SHEET:

DRAWN BY:

SP-2

DATE: 9/16/2022

SCALE: N/A

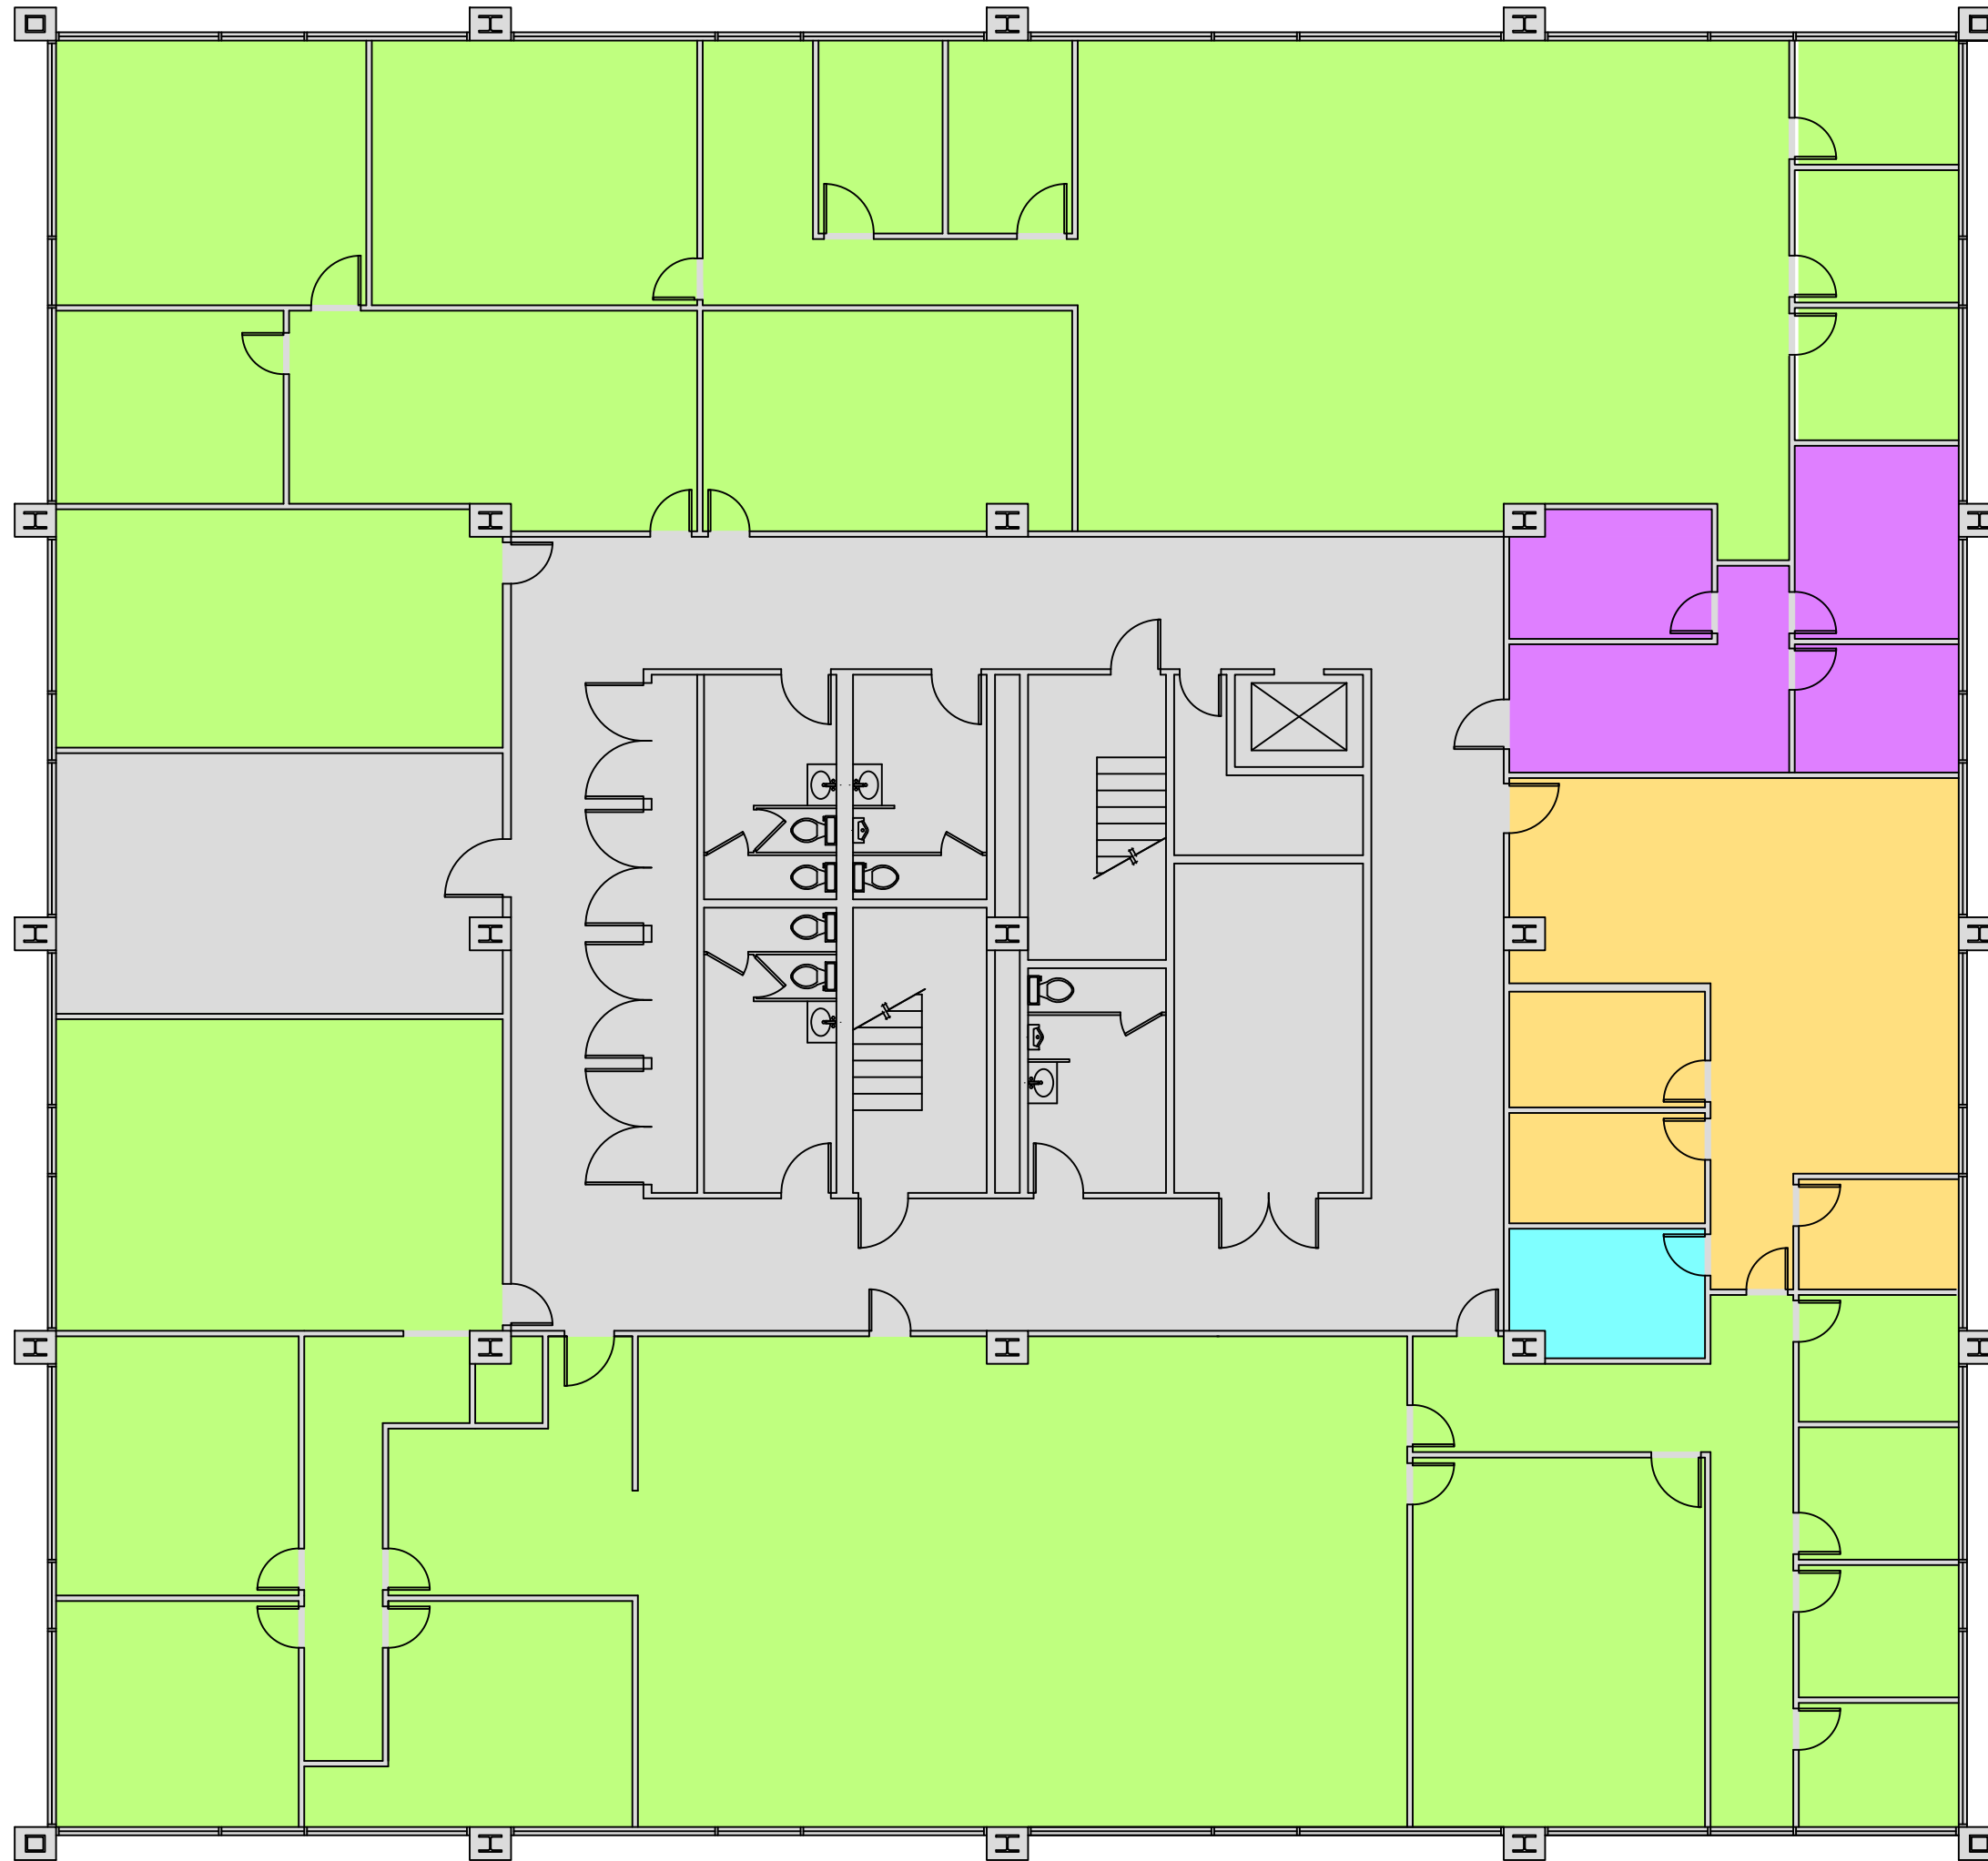

Space Management Legend	
Department	SQ. FT.
Floor Common	4,698
Public Defender	89
Probation	7,444
Sheriff	437
Vacant	773
Total	13,441