


Building 405 E. 4th Street

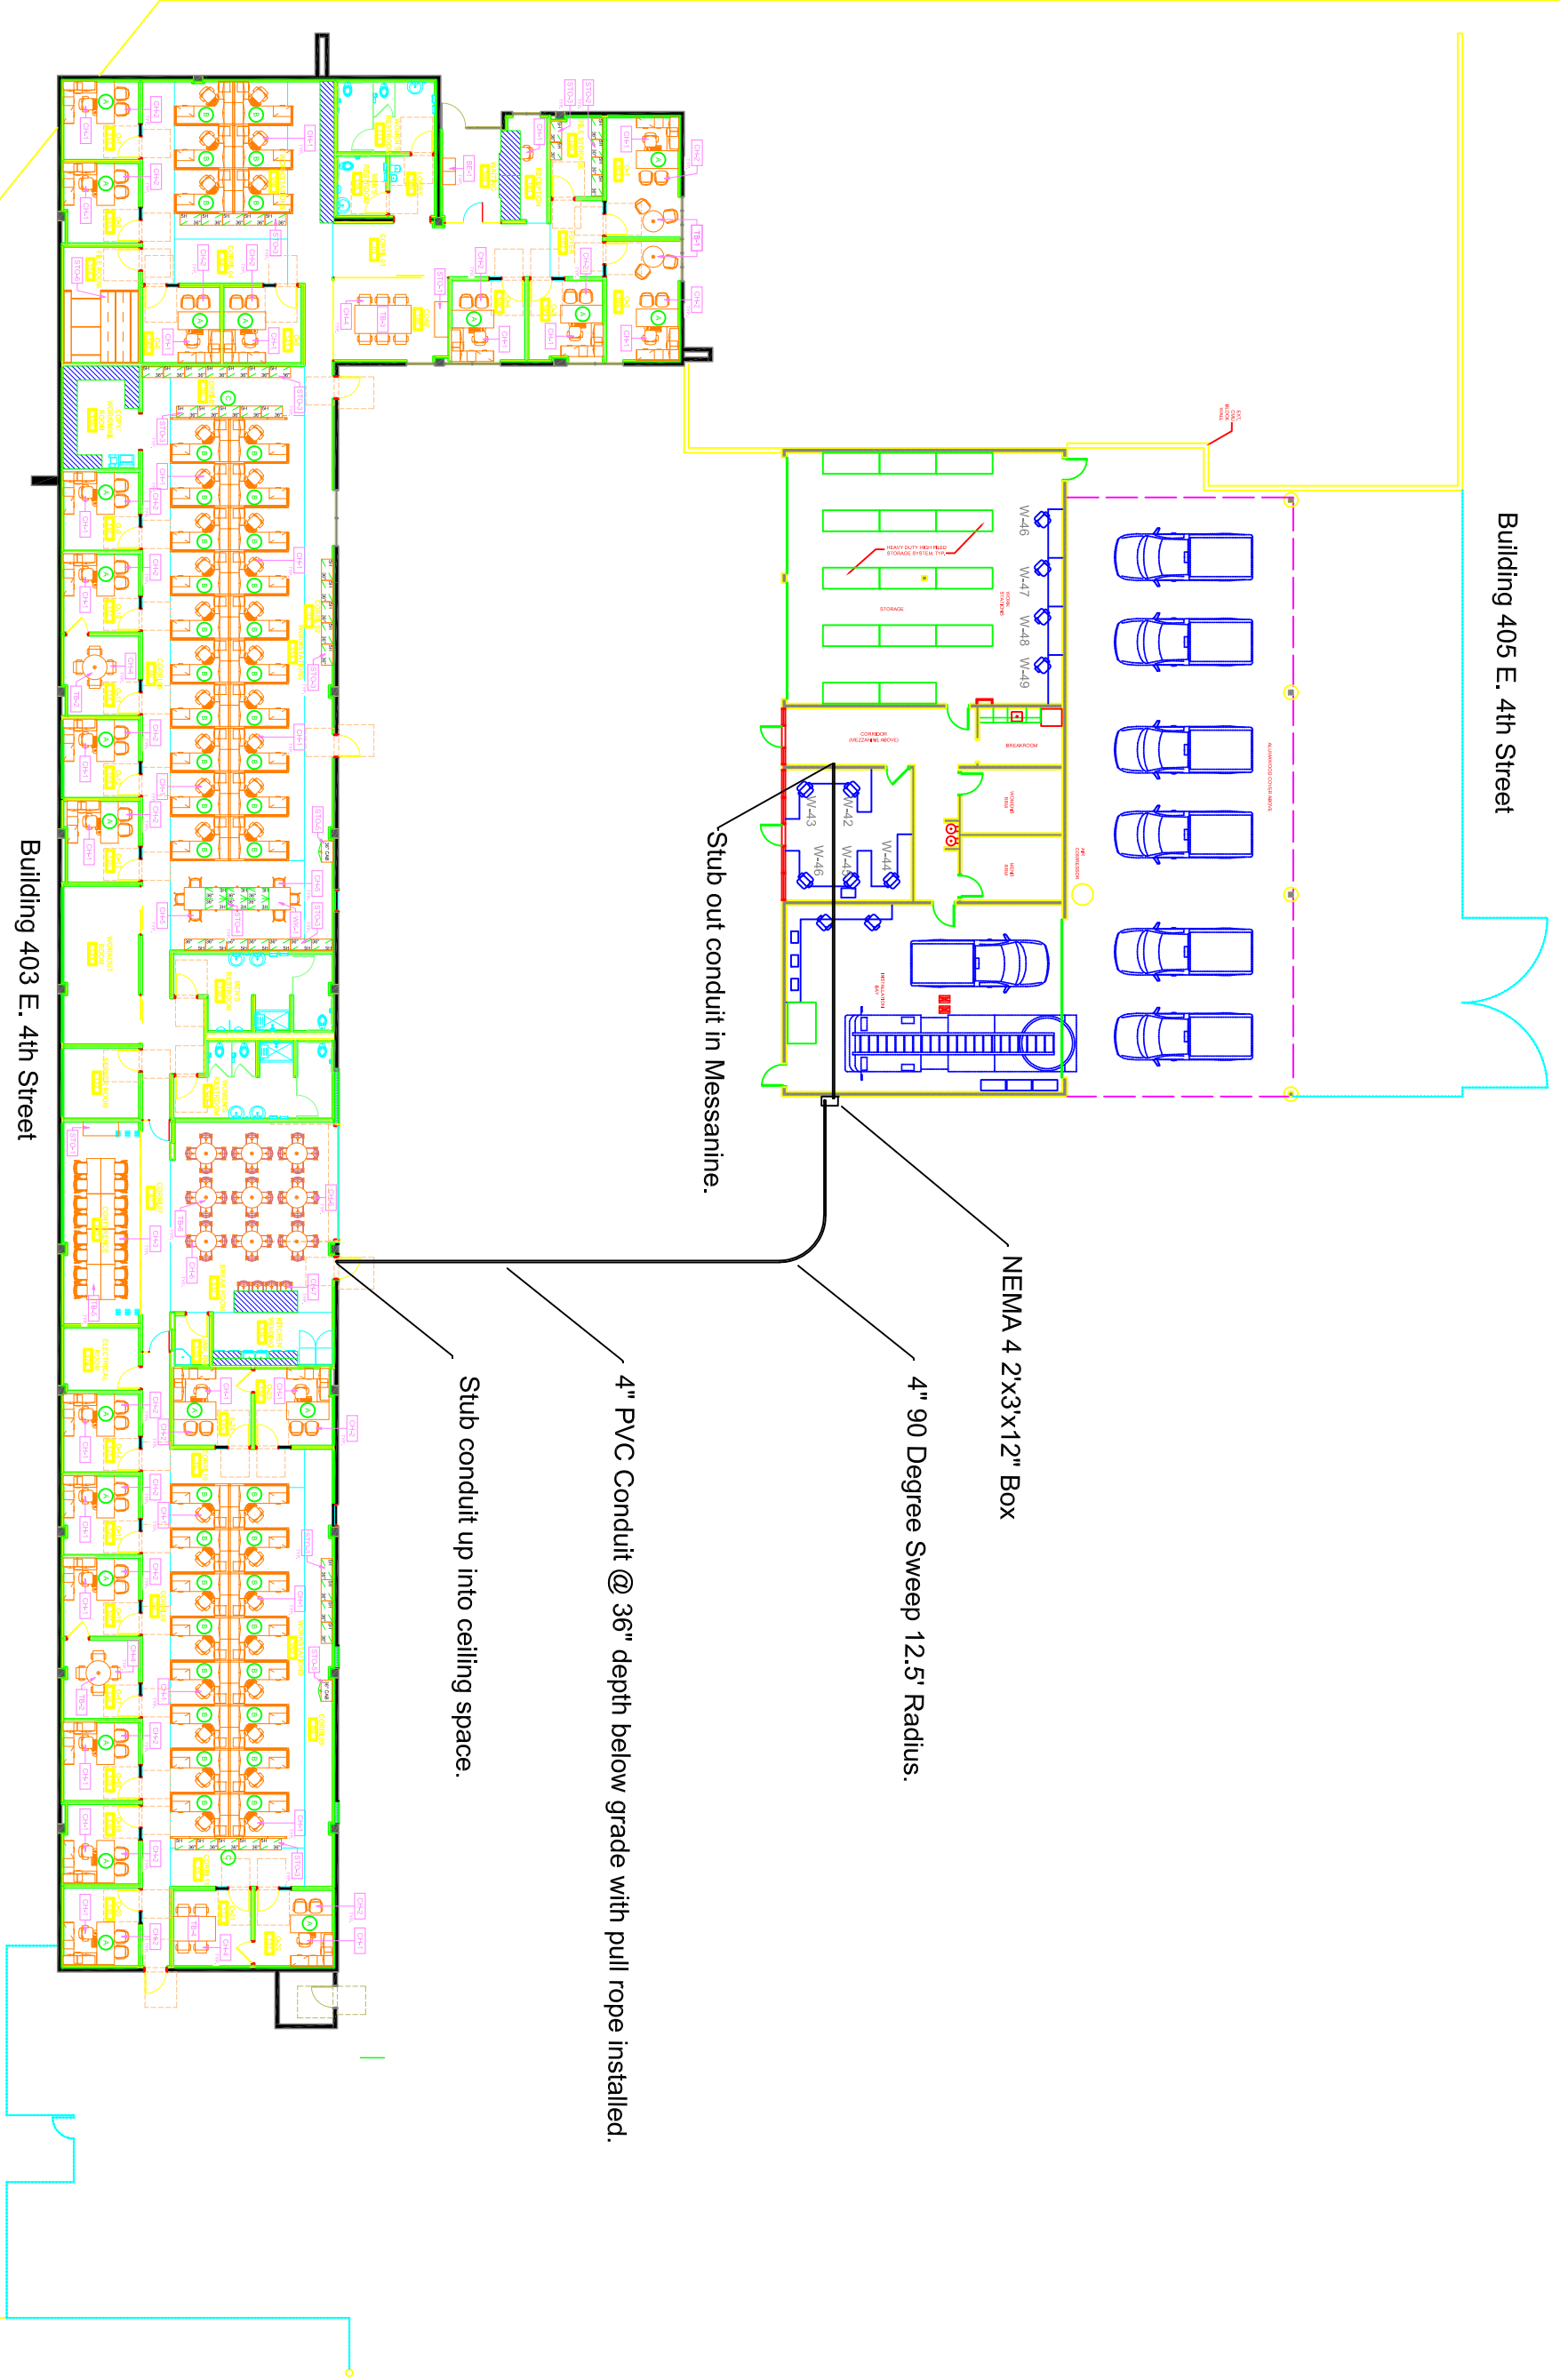

Stub out conduit in Messanine.

NEMA 4 2X3X12" Box

4" 90 Degree Sweep 12.5' Radius.

4" PVC Conduit @ 36" depth below grade with pull rope installed.

Stub conduit up into ceiling space.

Building 403 E. 4th Street