

SHEET NOTES

- EXISTING MAIN SWITCHBOARD "NS"
- TO SERVER ROOM 122
- PROVIDE 4 PIPES IN CEILING SPACE TO SUPPORT TELECOM CABLES FROM SERVER ROOM 122
- CONNECT TO CEILING OCCUPANCY SENSOR (TYPICAL FOR ALL OCCUPANCY SENSORS)
- CONNECT TO CEILING OCCUPANCY SENSOR (TYPICAL FOR ALL OCCUPANCY SENSORS)
- CONNECT TO CEILING OCCUPANCY SENSOR (TYPICAL FOR ALL OCCUPANCY SENSORS)

gkkworks
NOT FOR CONSTRUCTION

2355 Main Street, Suite 200
Irvine | California 92614
949.250.1890
949.355.2798
www.gkkworks.com


GOVERNMENT STATE PROJECT
This project is a Government project and the design may be reproduced or transmitted in any form or by any means without the written permission of gkkworks.

File: \RASC LOG\pof
Invalid reference

ENGINEER STAMP - Copy.HH

FIRE DEPARTMENT ADMINISTRATION BUILDING
403 E. 4th STREET, CITY OF PERRIS, CA.

A PROJECT FOR:
COUNTY OF RIVERSIDE

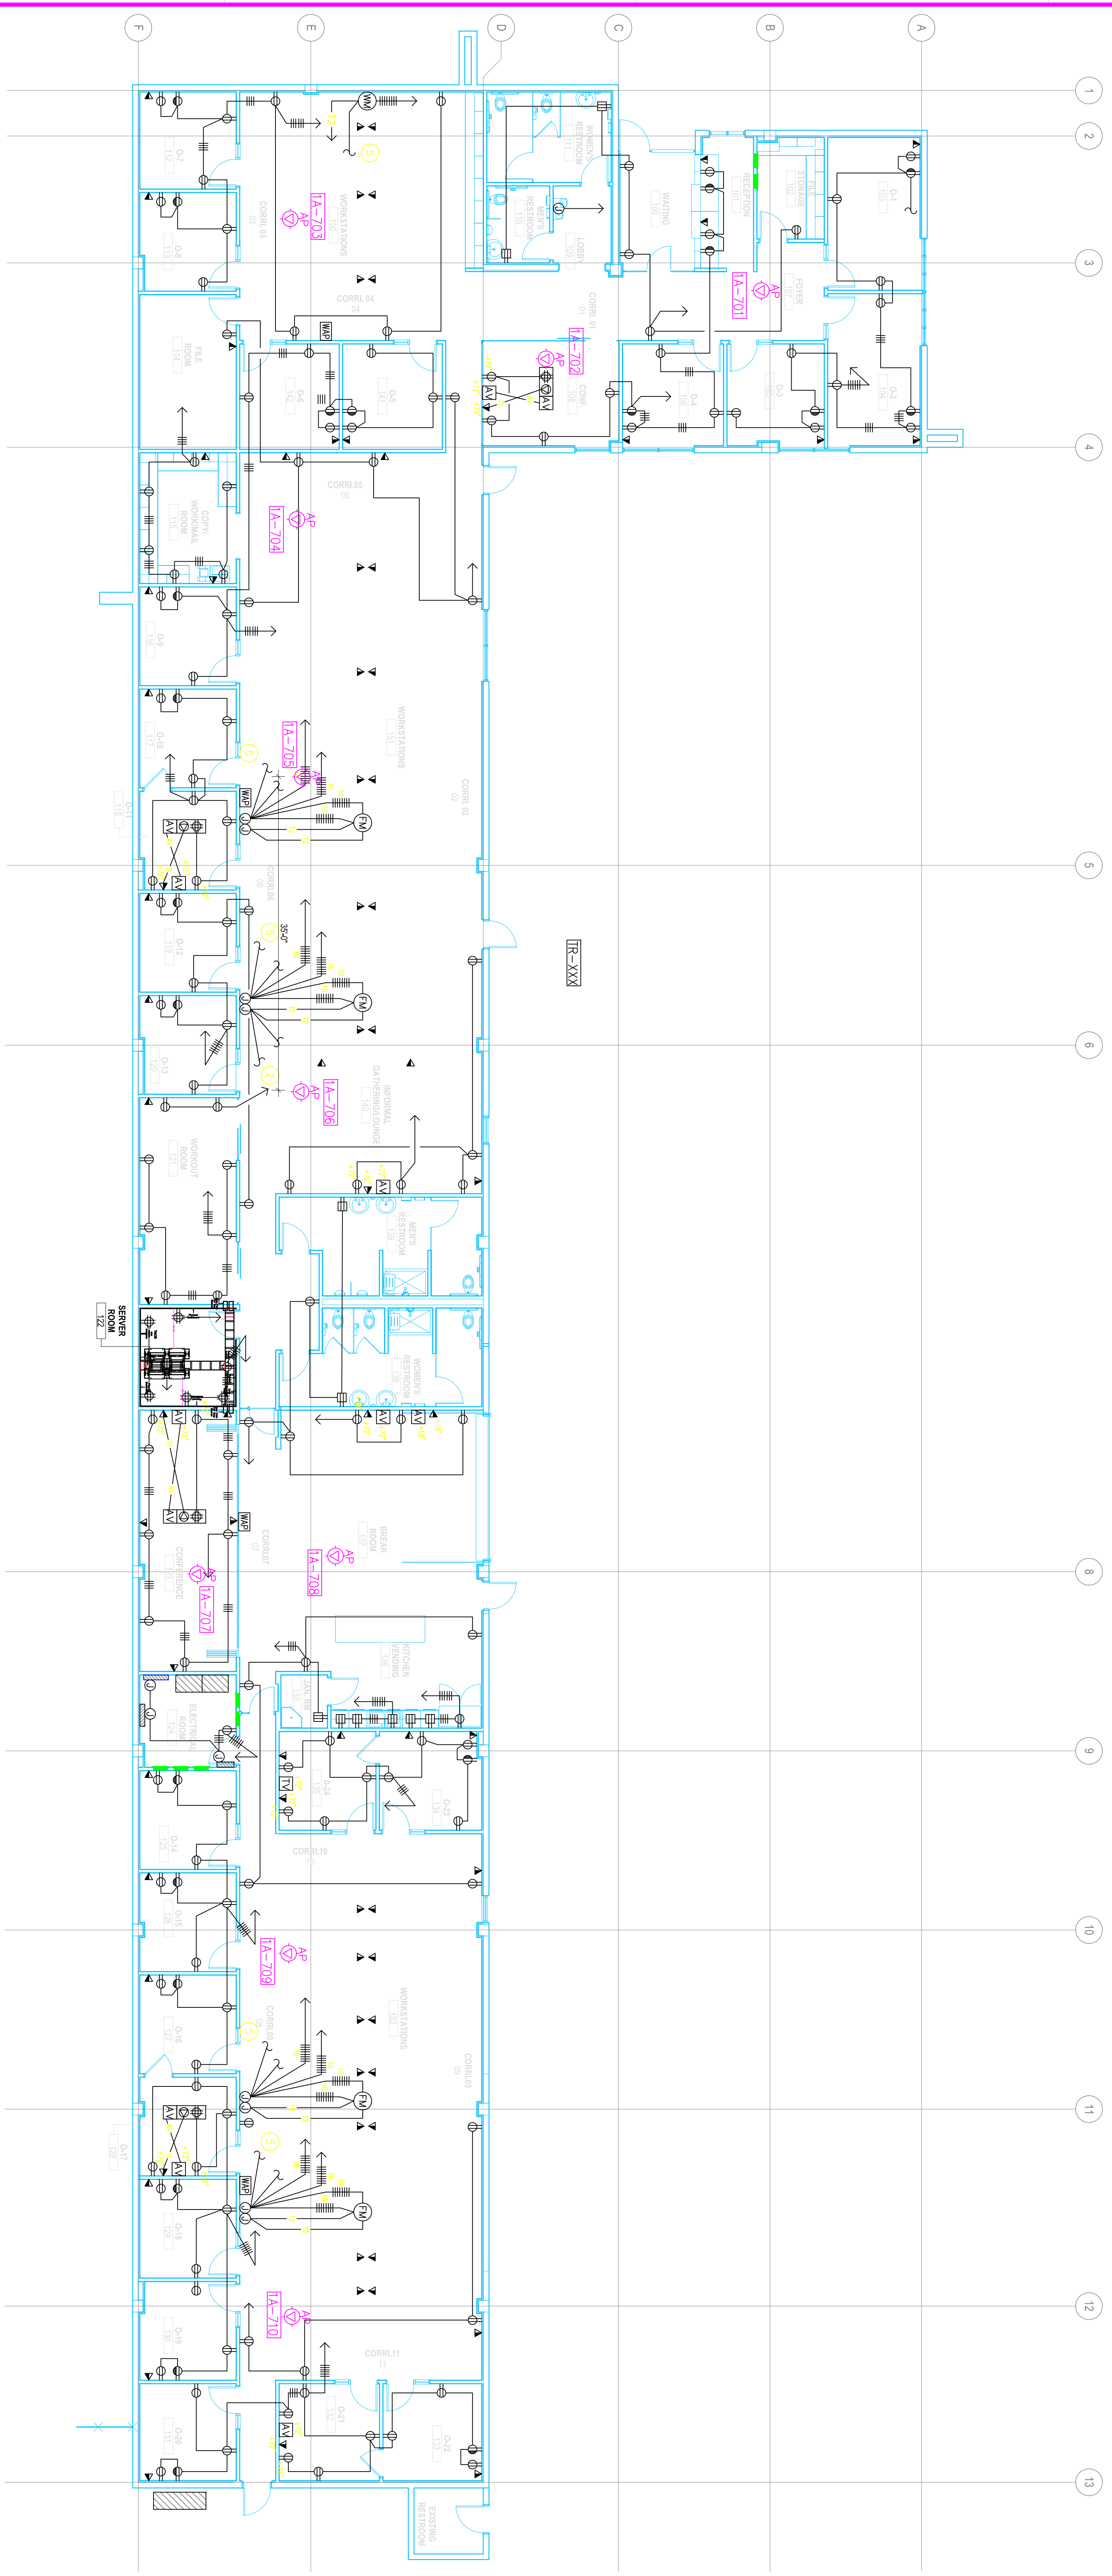

LEVEL 1 - POWER AND SIGNAL PLAN
1/8" = 1' 0"

LEVEL 1
POWER AND SIGNAL
PLAN

E101