


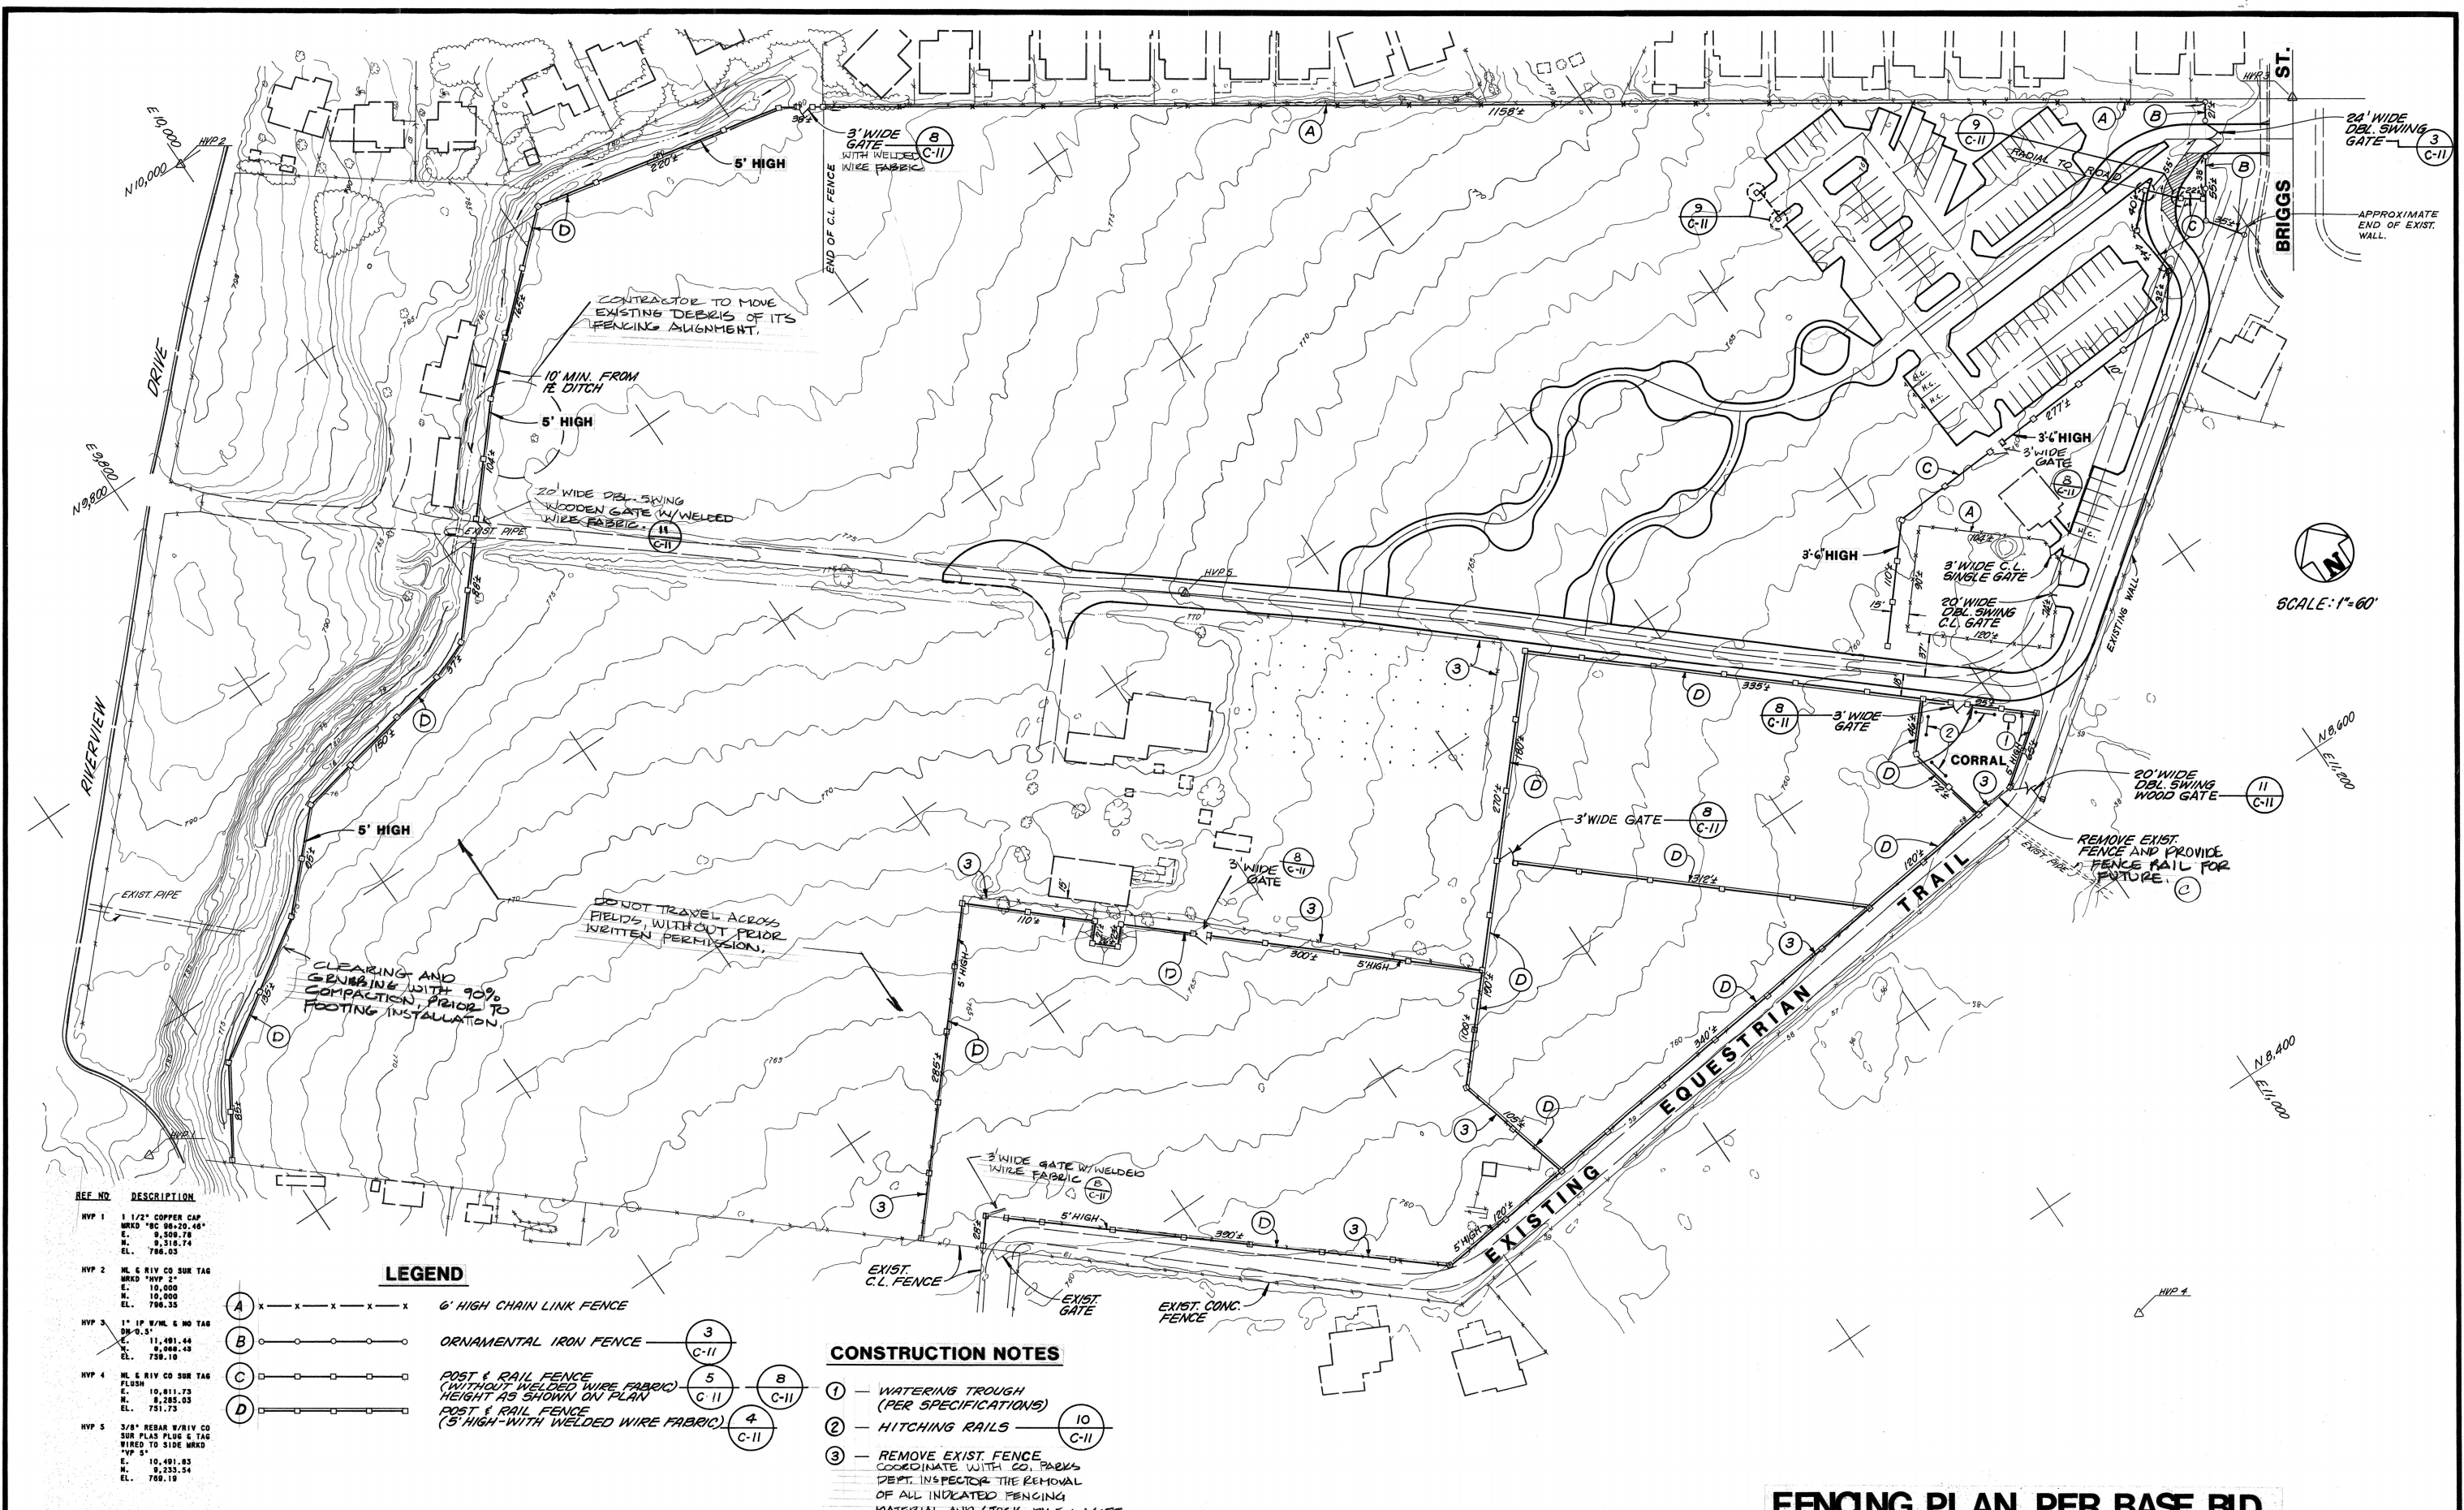

REF. NO.	DESCRIPTION
HVP 1	1 1/2" COPPER CAP W/RED "BC 88-20.46" E. 10,559.78 N. 9,316.74 EL. 756.03
HVP 2	N. & R. V. CO SUR TAG W/RED "HVP 2" E. 10,500 N. 10,000 EL. 756.35
HVP 3	1" 1/2" W/M. & NO TAG W/RED "HVP 3" E. 11,491.44 N. 8,688.48 EL. 759.10
HVP 4	N. & R. V. CO SUR TAG W/RED "HVP 4" E. 10,811.73 N. 9,285.03 EL. 751.73
HVP 5	3/8" REBAR W/RIV CO SUR PLAS PLUG & TAG WIRED TO SIDE MKD "HVP 5" E. 10,491.83 N. 8,233.54 EL. 760.10

LEGEND	
(A) X - X - X - X - X	6' HIGH CHAIN LINK FENCE
(B) ————	ORNAMENTAL IRON FENCE
(C) ————	POST & RAIL FENCE (WITHOUT WELDED WIRE FABRIC) HEIGHT AS SHOWN ON PLAN
(D) ————	POST & RAIL FENCE (5' HIGH-WITH WELDED WIRE FABRIC)


- CONSTRUCTION NOTES**
- ① - WATERING TROUGH (PER SPECIFICATIONS)
 - ② - HITCHING RAILS
 - ③ - REMOVE EXIST. FENCE COORDINATE WITH PARKS DEPT. INSPECTOR THE REMOVAL OF ALL INDICATED FENCING MATERIAL AND STOCK-PILE ON SITE.

REVISIONS			
NO.	BY	DATE	DESCRIPTION

SCALE:
1" = 60'

PLANS PREPARED BY:
JOHN EGAN & ASSOCIATES, INC.
Felipe R. Cabral
FELIPE R. CABRAL, R.C.E. No. 29001
DATE 8/17/89
TITLE: CHIEF ENGINEER


DRAWN BY: DESIGNED BY: CHECKED BY:

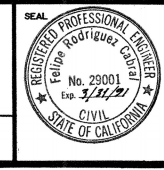



JOHN EGAN & ASSOCIATES, INC.
Consulting Engineers
366 ORANGE SHOW LANE
SAN BERNARDINO, CALIFORNIA 92408
(714) 889-0676 (714) 825-1550

PLANS APPROVED BY:
RIVERSIDE COUNTY PARKS DEPARTMENT
APPROVED: AUGUST 7, 1989
Paul D. Romero
PAUL D. ROMERO DIRECTOR DATE


FENCING PLAN PER BASE BID.		RIVERSIDE COUNTY PARKS DEPARTMENT		SHEET
		JENSEN - ALVARADO RANCH		C-10
		HISTORIC PARK IMPROVEMENTS		11 OF 28
		FENCING PLAN		

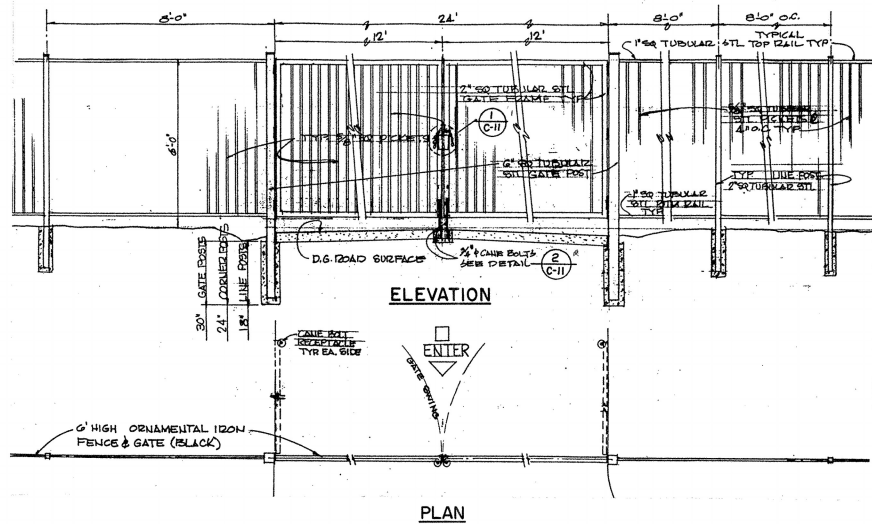


FENCE TYPE "B"
ORNAMENTAL IRON FENCE & GATE DETAILS
N.T.S. (3) C-10

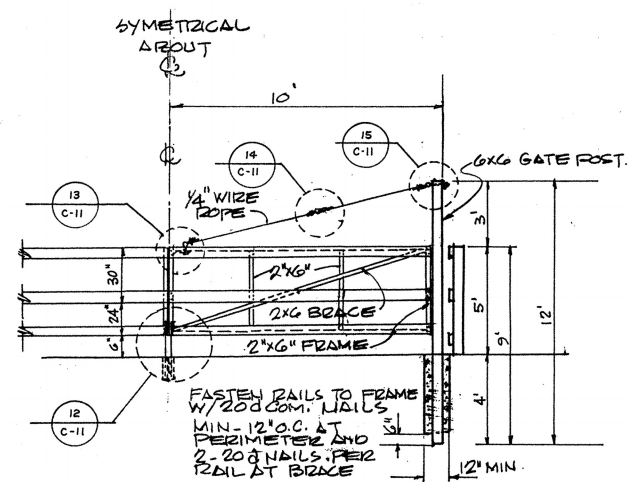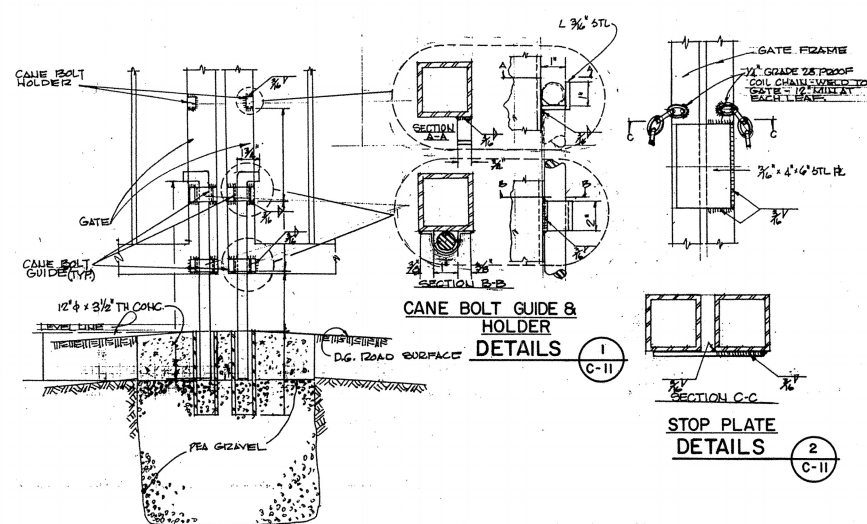


20' DBL. SWING WOOD GATE DETAIL
N.T.S. (11) C-10

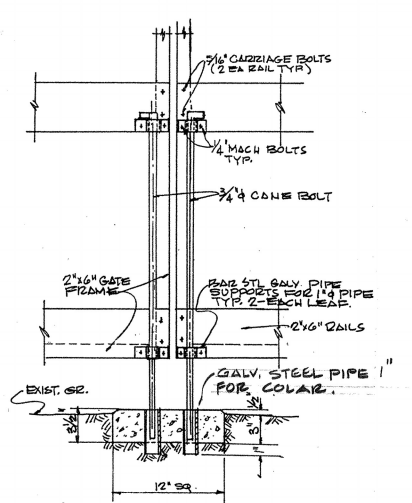


CANE BOLT DETAIL
N.T.S. (12) C-11

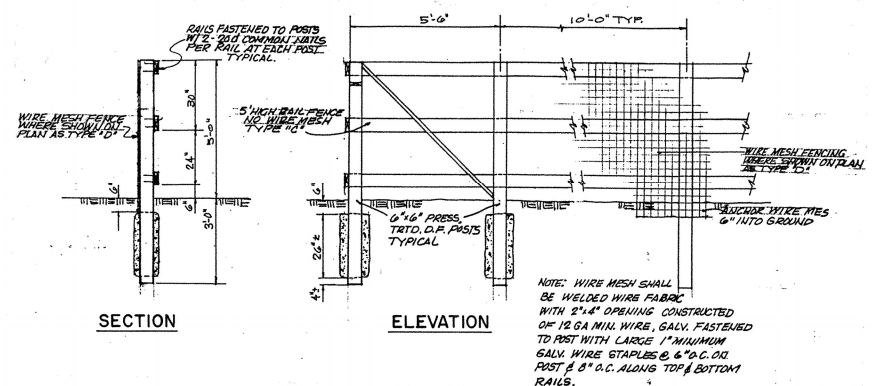


5'-0" HIGH TYPE "D" FENCE DETAILS
N.T.S. (4) C-10

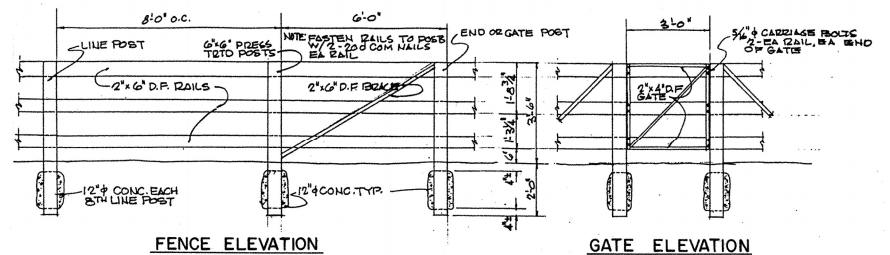


3'-6" HIGH TYPE "C" FENCE & GATE DETAILS
N.T.S. (5) C-10

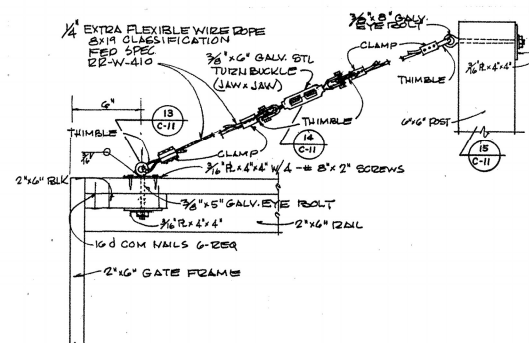


GATE SUPPORT DETAILS
N.T.S.

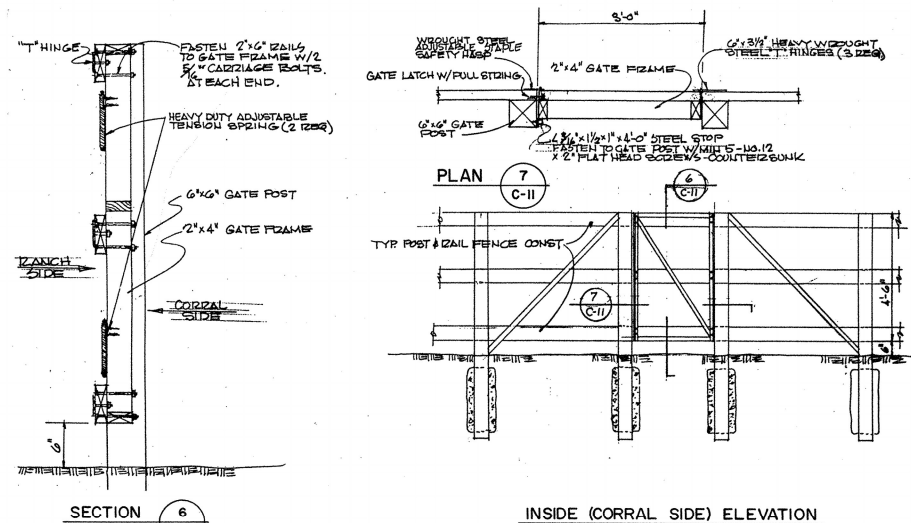

5'-0" HIGH TYPE "C" (CORRAL SIDE) FENCE & GATE DETAILS
N.T.S. (8) C-10

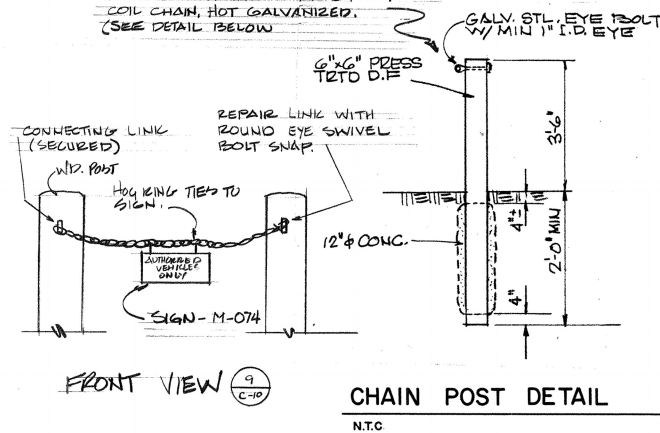

CHAIN POST DETAIL
N.T.C. (9) C-10

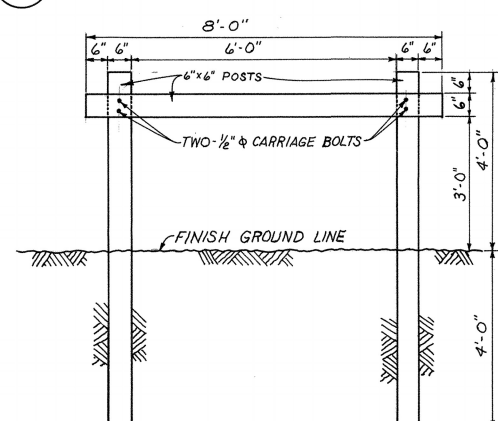

HITCHING RAILS
SCALE 1" = 2' (10) C-10

WOOD FENCE DETAILS

REVISIONS				SCALE : AS SHOWN	PLANS PREPARED BY: JOHN EGAN and ASSOCIATES, INC. DATE: <u>8/12/89</u> FELIPE R. CABRAL, R.C.E. No. 29001 TITLE: CHIEF ENGINEER DATE <u>8/12/89</u>		JOHN EGAN & ASSOCIATES, INC. Consulting Engineers 366 ORANGE SHOW LANE SAN BERNARDINO, CALIFORNIA 92408 (714) 889-0676 (714) 825-1550	PLANS APPROVED BY RIVERSIDE COUNTY PARKS DEPARTMENT APPROVED <u>August 7, 1989</u> <u>Paul D. Romero</u> PAUL D. ROMERO DIRECTOR DATE <u>8-7-89</u>	RIVERSIDE COUNTY PARKS DEPARTMENT JENSEN - ALVARADO RANCH HISTORIC PARK IMPROVEMENTS		SHEET
No.	BY	DATE	DESCRIPTION						FENCE DETAILS		C-II
JOB No. 9-24-88				DRAWN BY:	DESIGNED BY:	CHECKED BY:					12 OF 28